

APPLICATION FOR CERTIFICATE OF APPROPRIATENESS (COA)

Building address 805 E 4TH ST, BETHLEHEM PA 18015  
 Owner of building JOMAR HOLDING CO INC Phone [REDACTED]  
 Owner's email & mailing address [REDACTED]  
 Applicant NILDA VENTURA Phone: [REDACTED]  
 Applicant's email & mailing address [REDACTED]  
 Street and Number City State Zip Code

**APPLICANT MUST ATTEND MEETING FOR CASE TO BE HEARD.**  
**USE THE CHECKLIST ON THE BACK OF THIS APPLICATION TO ENSURE YOUR SUBMISSION IS COMPLETE.**

*Historic & Architectural Review Board – Application form, photographs, and drawings must be submitted by 12:00 Noon on the last Wednesday of the month in order to be placed on the agenda for the next meeting.*

*South Bethlehem & Mount Airy Historic Conservation Commission - Application form, photographs, and drawings must be submitted by 12:00 noon on the second Monday of the month in order to be placed on the agenda for the next meeting.*

1. **PHOTOGRAPHS** - Photographs of your building and neighboring buildings **must accompany** your application.

2. **TYPE OF WORK PROPOSED** – Check all that apply. Please bring any samples or manufactures specifications for products you will use in this project.

<input type="checkbox"/> Trim and decorative woodwork	<input type="checkbox"/> Skylights
<input type="checkbox"/> Siding and Masonry	<input type="checkbox"/> Metal work
<input type="checkbox"/> Roofing, gutter and downspout	<input type="checkbox"/> Light fixtures
<input type="checkbox"/> Windows, doors, and associated hardware	<input checked="" type="checkbox"/> Signs
<input type="checkbox"/> Storm windows and storm doors	<input type="checkbox"/> Demolition
<input type="checkbox"/> Shutters and associated hardware	<input type="checkbox"/> Other _____
<input type="checkbox"/> Paint (Submit color chips – HARB only)	

wla


3. **DRAWINGS OF PROPOSED WORK** – Required drawings **must accompany** your application. Please submit **ONE ORIGINAL AND TEN (10) COPIES OF DRAWINGS, PHOTOGRAPHS, APPLICATION FORM, AND ANY SPECIFICATIONS**

Alteration, renovation, restoration (1/4 or 1/8"=1'0" scale drawings required IF walls or openings altered.)  
 New addition (1/4" or 1/8"=1'0" scale drawings: elevations, floor plans, site plan)  
 New building or structure (1/4" or 1/8"=1'0" scale drawings: elevations, floor plans, site plan)  
 Demolition, removal of building features or building (1/4" or 1/8"=1'0" scale drawings: elevation of remaining site and site plan)  
 A scale drawing, with an elevation view, is required for all sign submittals

wla

4. **DESCRIBE PROJECT** – Describe any work checked in #2 and #3 above. Attach additional sheets as needed.  
*Install 2 window, 1 door  
 + 1 permanent sign -*

5. **APPLICANT'S SIGNATURE** Nilda Ventura **DATE:** 12-27-18

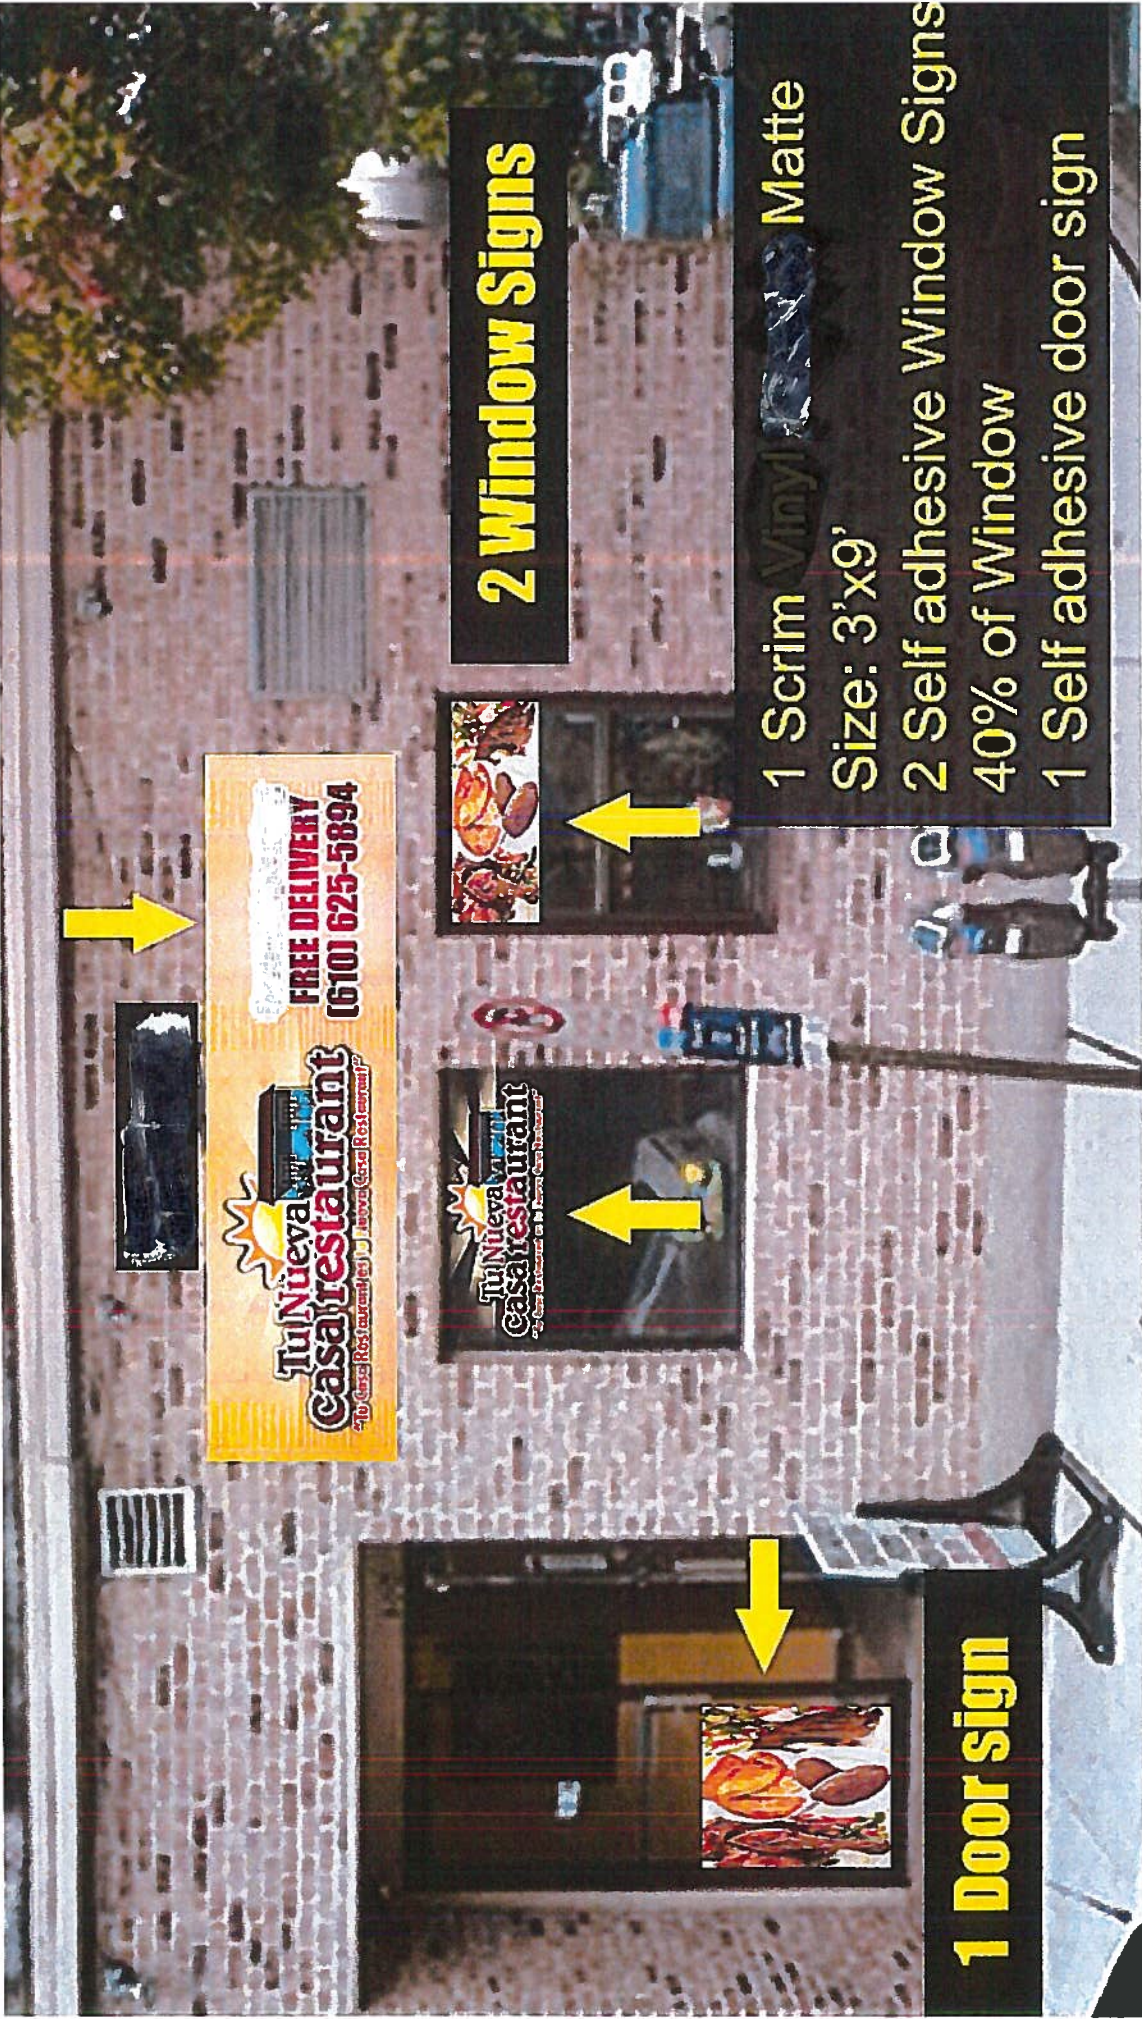

**2 Window Signs**

1 Scrim Vinyl Matte

Size: 3'x9'

2 Self adhesive Window Signs

40% of Window

1 Self adhesive door sign

**1 Door sign**