

1 1st Floor
1/16" = 1'-0"

ArtsQuest South Bethlehem Cultural Arts Center
 25 West 3rd Street, Bethlehem, PA

REVISIONS
XXXXXX - Issued for Permit

No.	Date	Description

DRAWING TITLE
First Floor Plan

PROJECT NUMBER
18.132

DRAWN BY
MKSD

SCALE
1/16" = 1'-0"

DATE
1.14.19

DRAWING NUMBER

A100

11/20/19 6:11 PM - C:\Users\mkd\OneDrive\Desktop\ArtsQuest\ArtsQuest - 1st Floor.dwg
 B:\BANK\P019\18132.dwg

No.	Date	Description




2 3rd Floor
1/16" = 1'-0"




1 2nd Floor
1/16" = 1'-0"

PROGRESS SET - NOT FOR CONSTRUCTION


No.	Date	Description

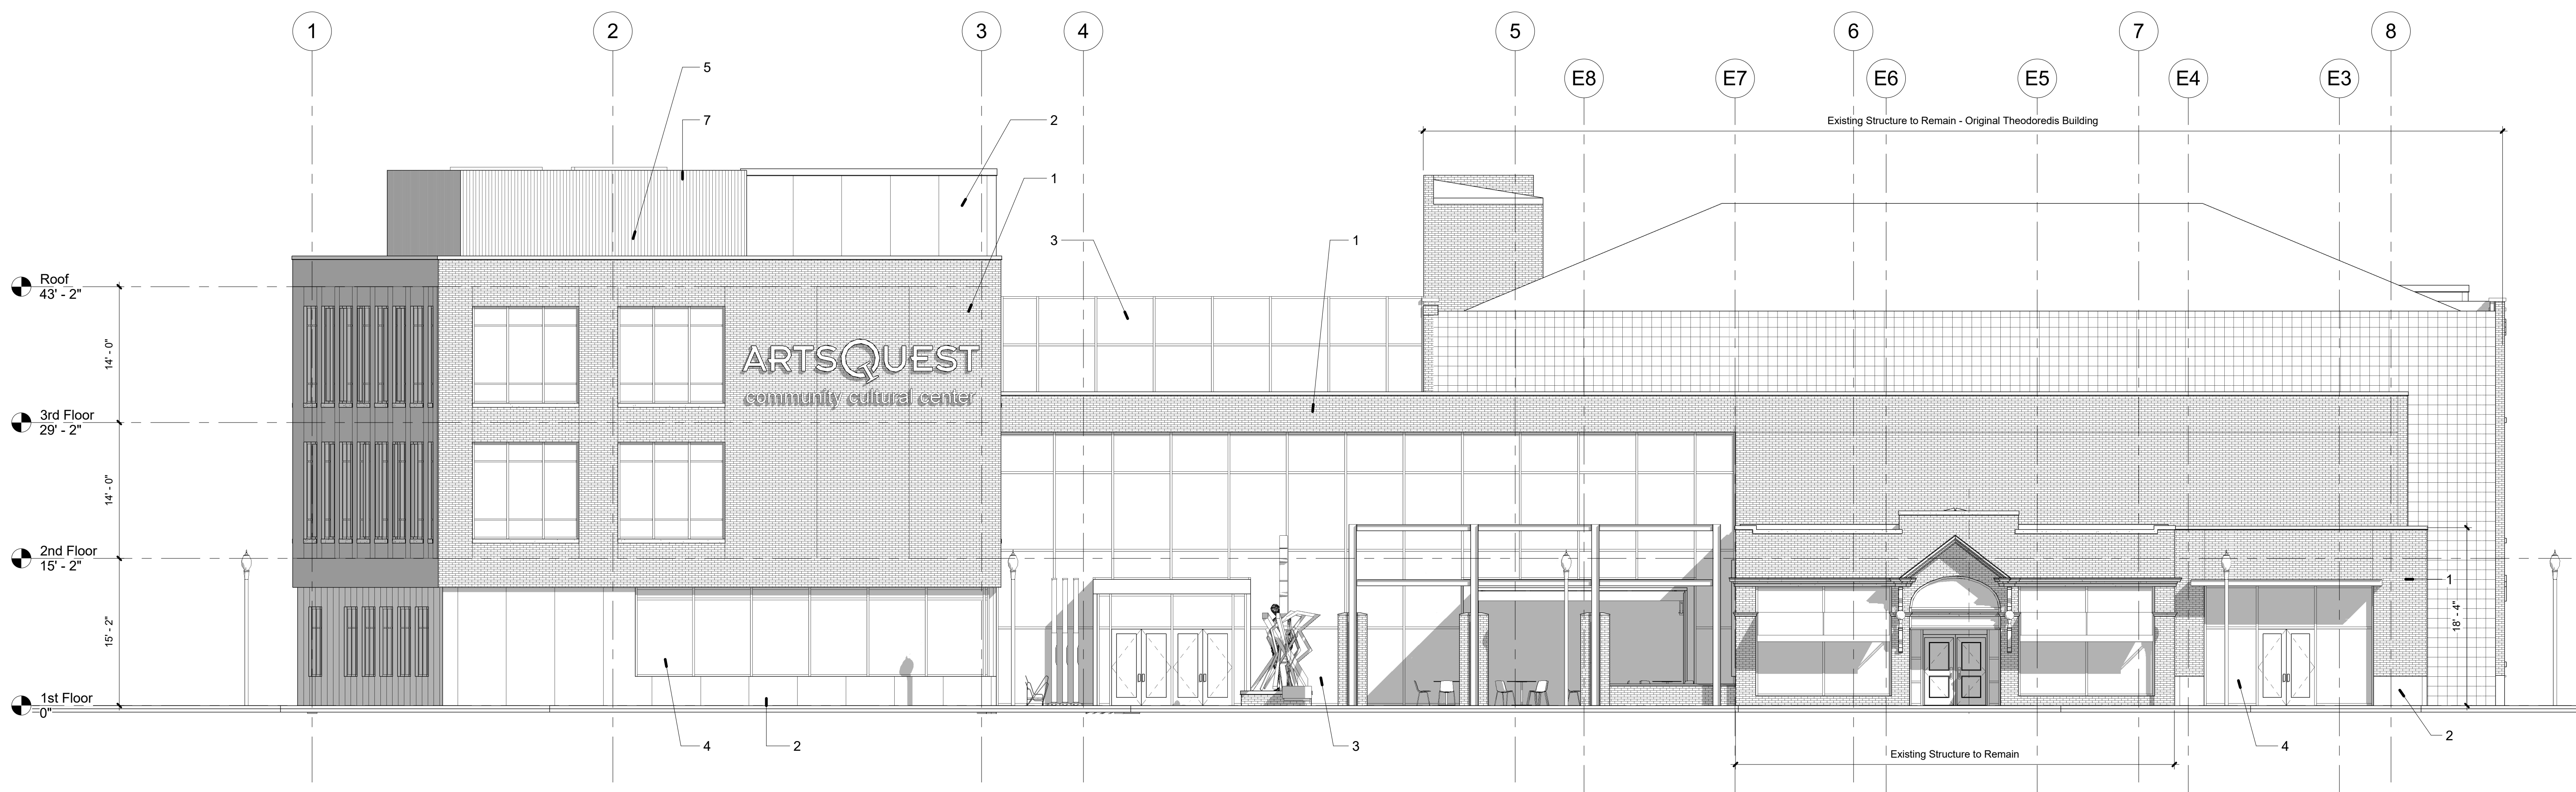

1 Exterior Elevation - South
1/8" = 1'-0"

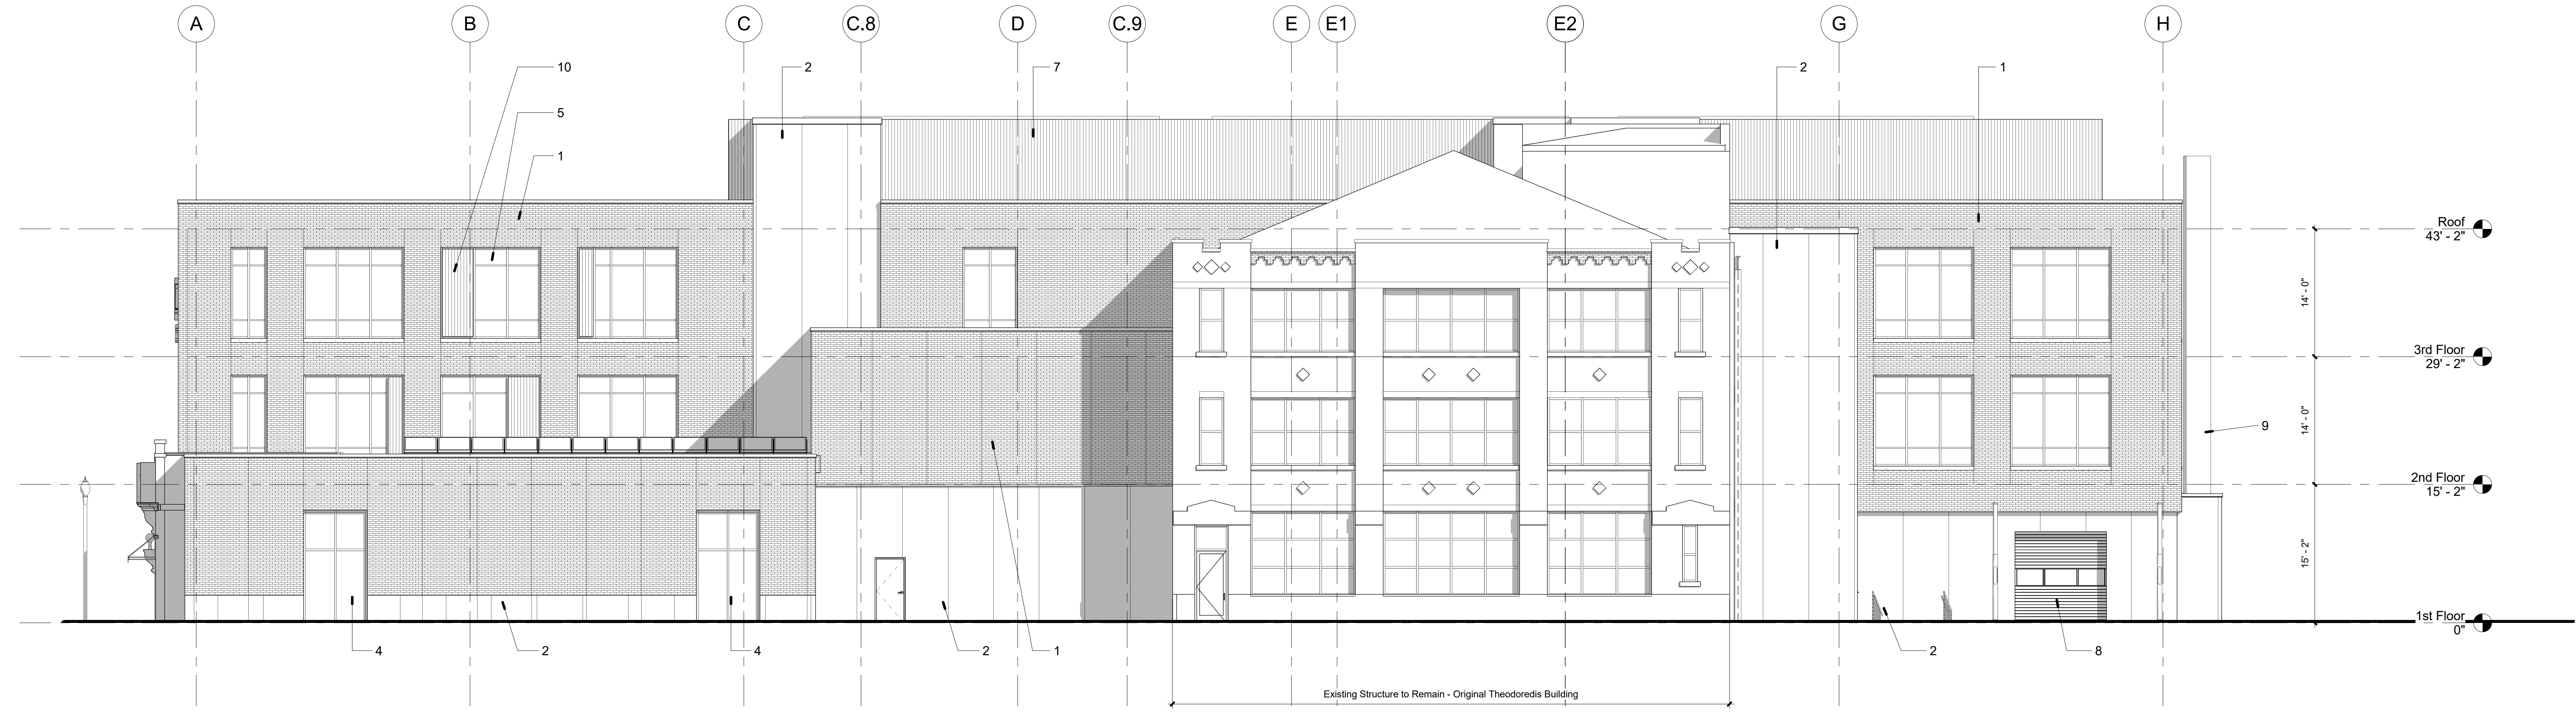

2 Exterior Elevation - East
1/8" = 1'-0"

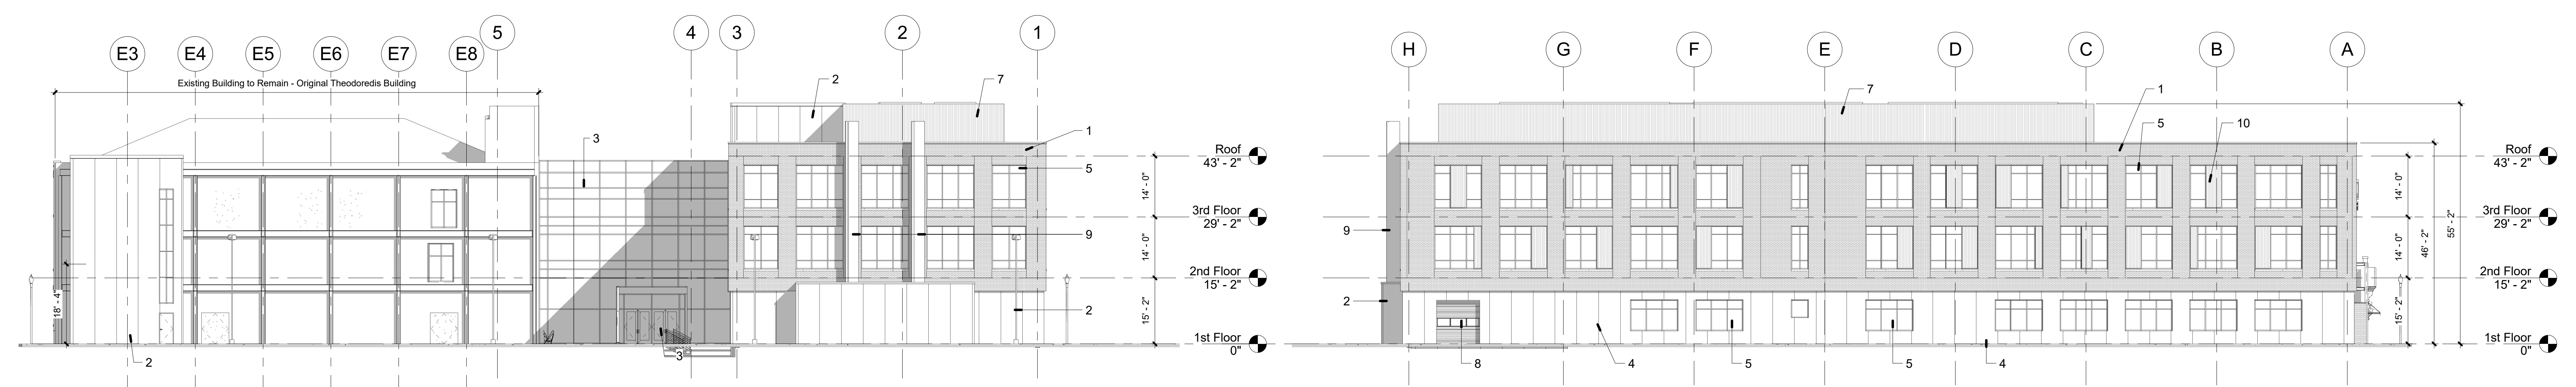

3 Exterior Elevation - North
1/16" = 1'-0"

4 Exterior Elevation - West
1/16" = 1'-0"

PROGRESS SET - NOT FOR CONSTRUCTION