

THIRD STREET BETHLEHEM, PA 18015

ASHLEY DEVELOPMENT

559 MAIN STREET, BETHLEHEM, PA 18018


ALLOY5 ARCHITECTURE

NO. ISSUE DESCRIPTION

ALLOY5 ARCHITECTURE 530 WEST BROAD ST BETHLEHEM, PA 18018 610.419.4055

SECOND FLOOR PLAN

05/03/19

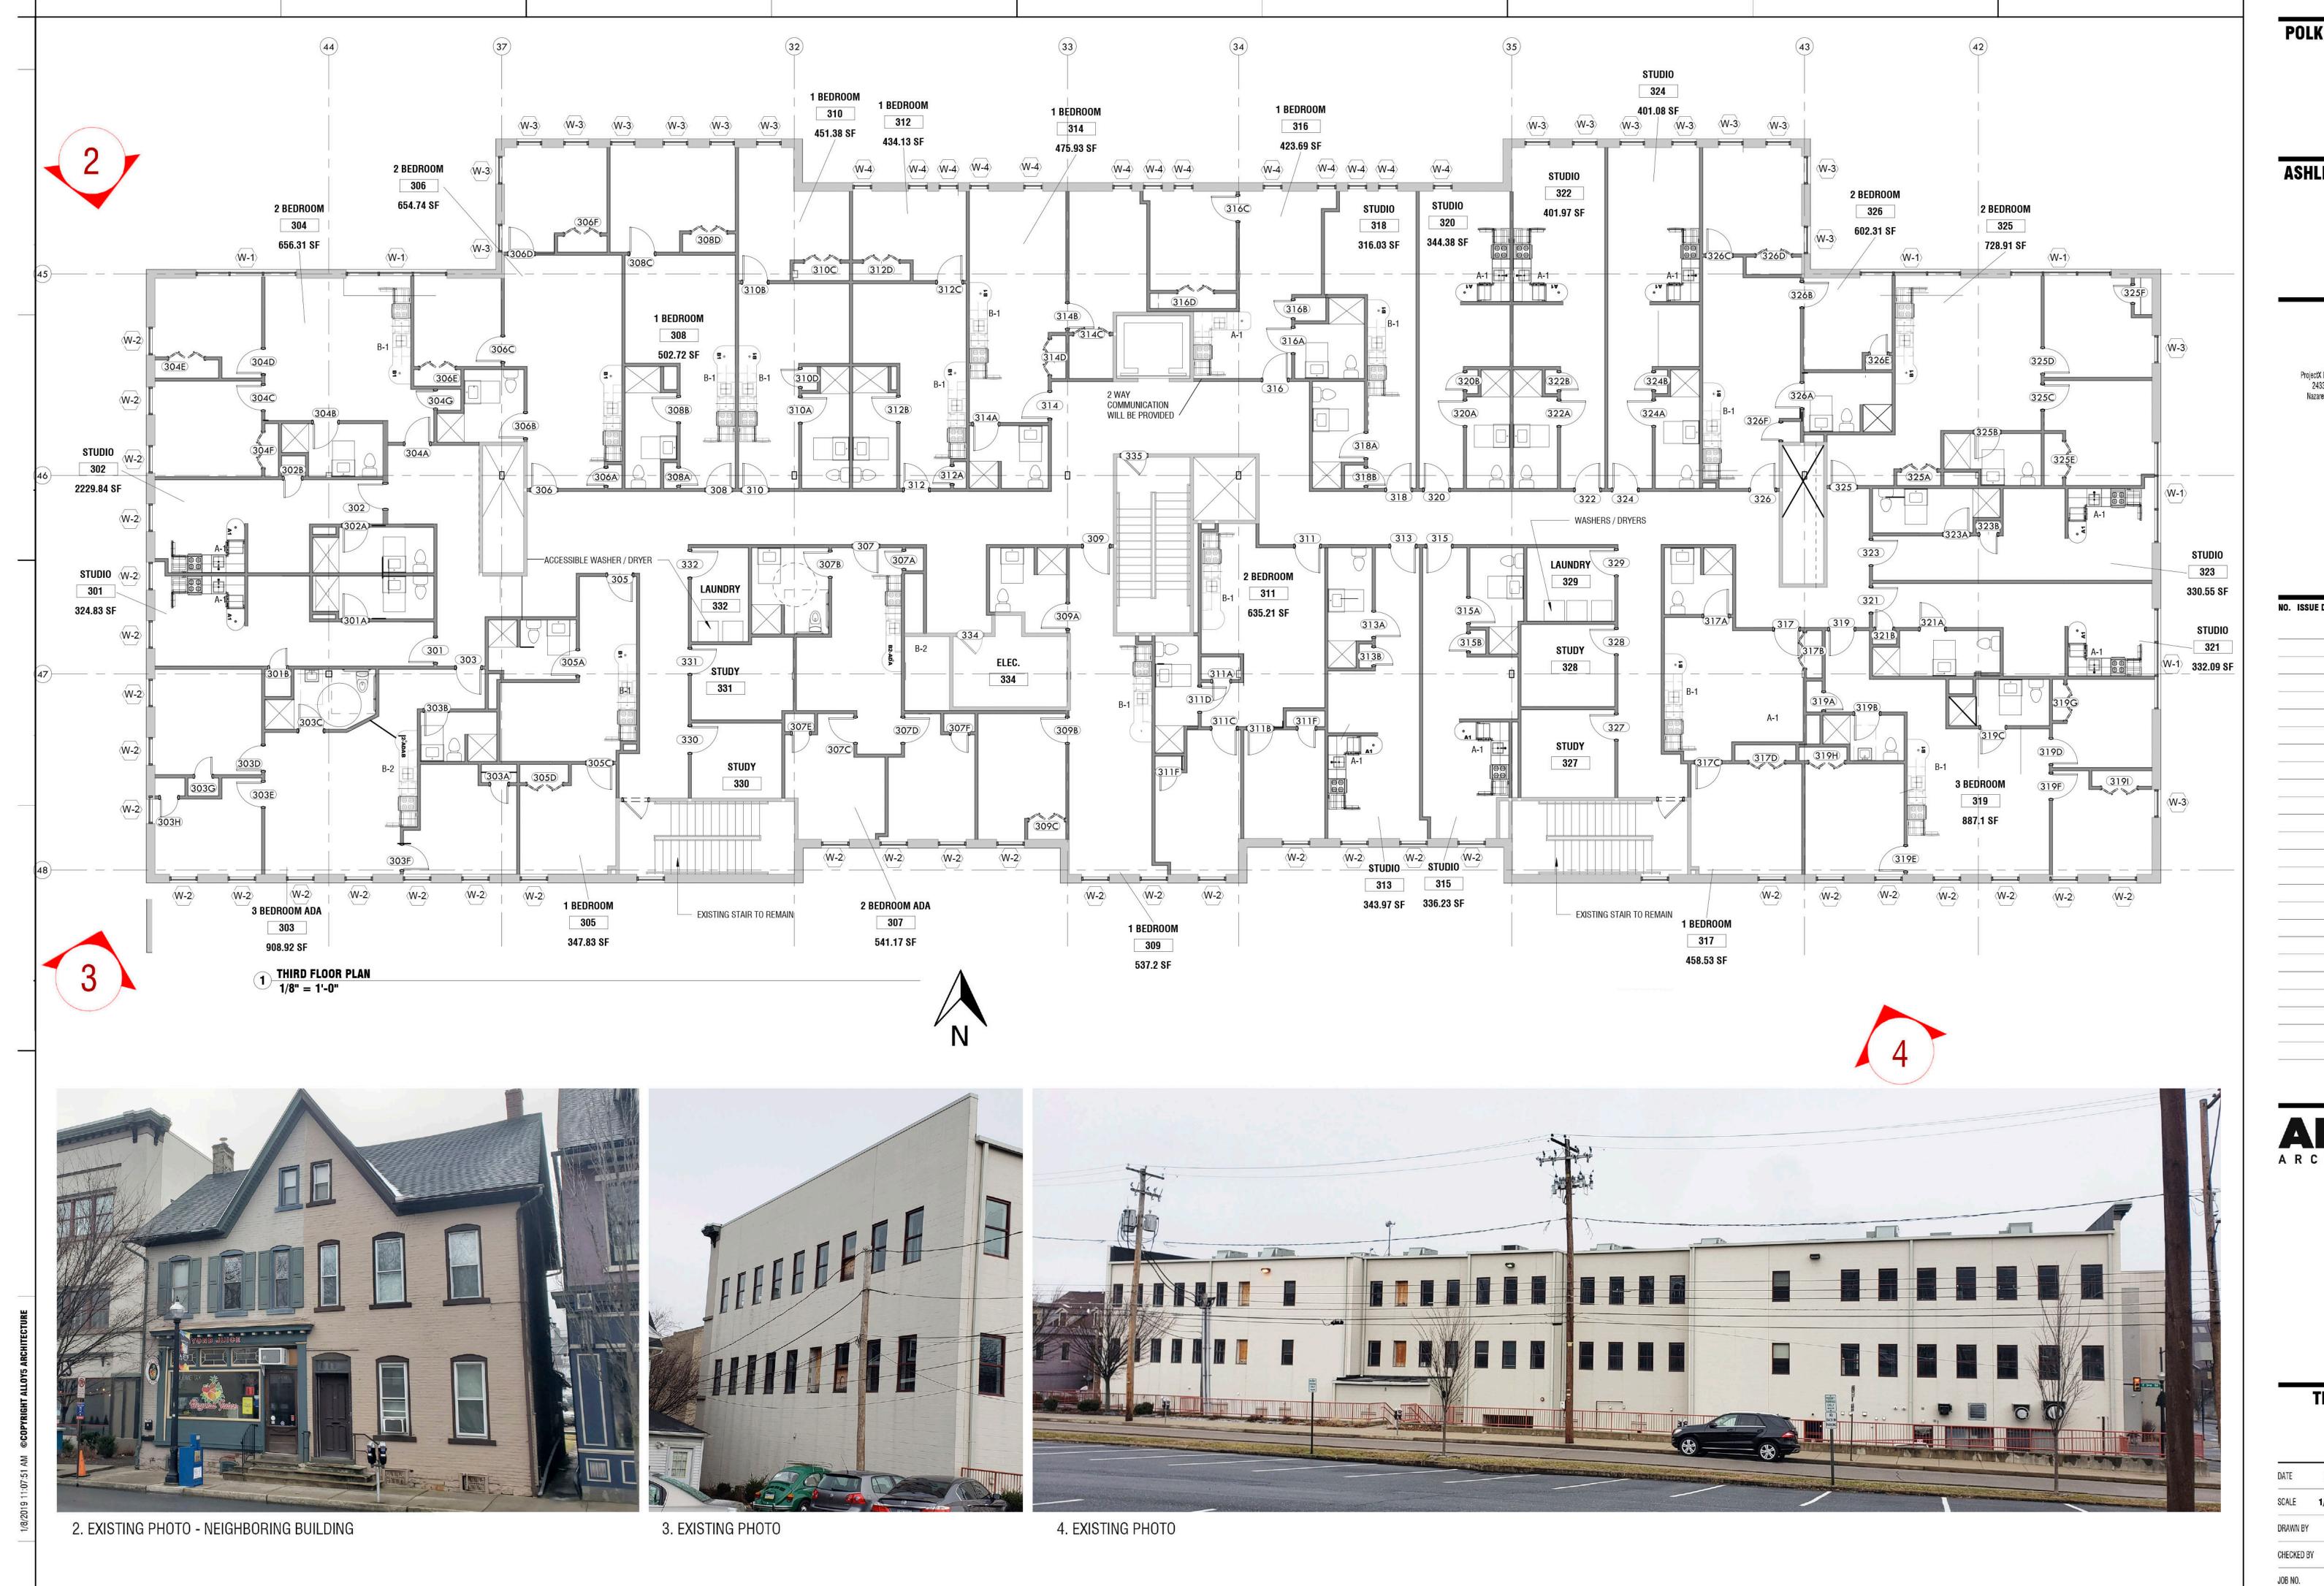

THIRD STREET BETHLEHEM, PA 18015

ASHLEY DEVELOPMENT

559 MAIN STREET, BETHLEHEM, PA 18018

ALLOY5 ARCHITECTURE


ProjectX Design Group 2433 Blue Jay Dr. Nazareth, PA 18064

NO. ISSUE DESCRIPTION

ALLOY5 ARCHITECTURE 530 WEST BROAD ST BETHLEHEM, PA 18018 610.419.4055

THIRD FLOOR PLAN

DATE **05/03/19** SCALE 1/8" = 1'-0" CHECKED BY Checke

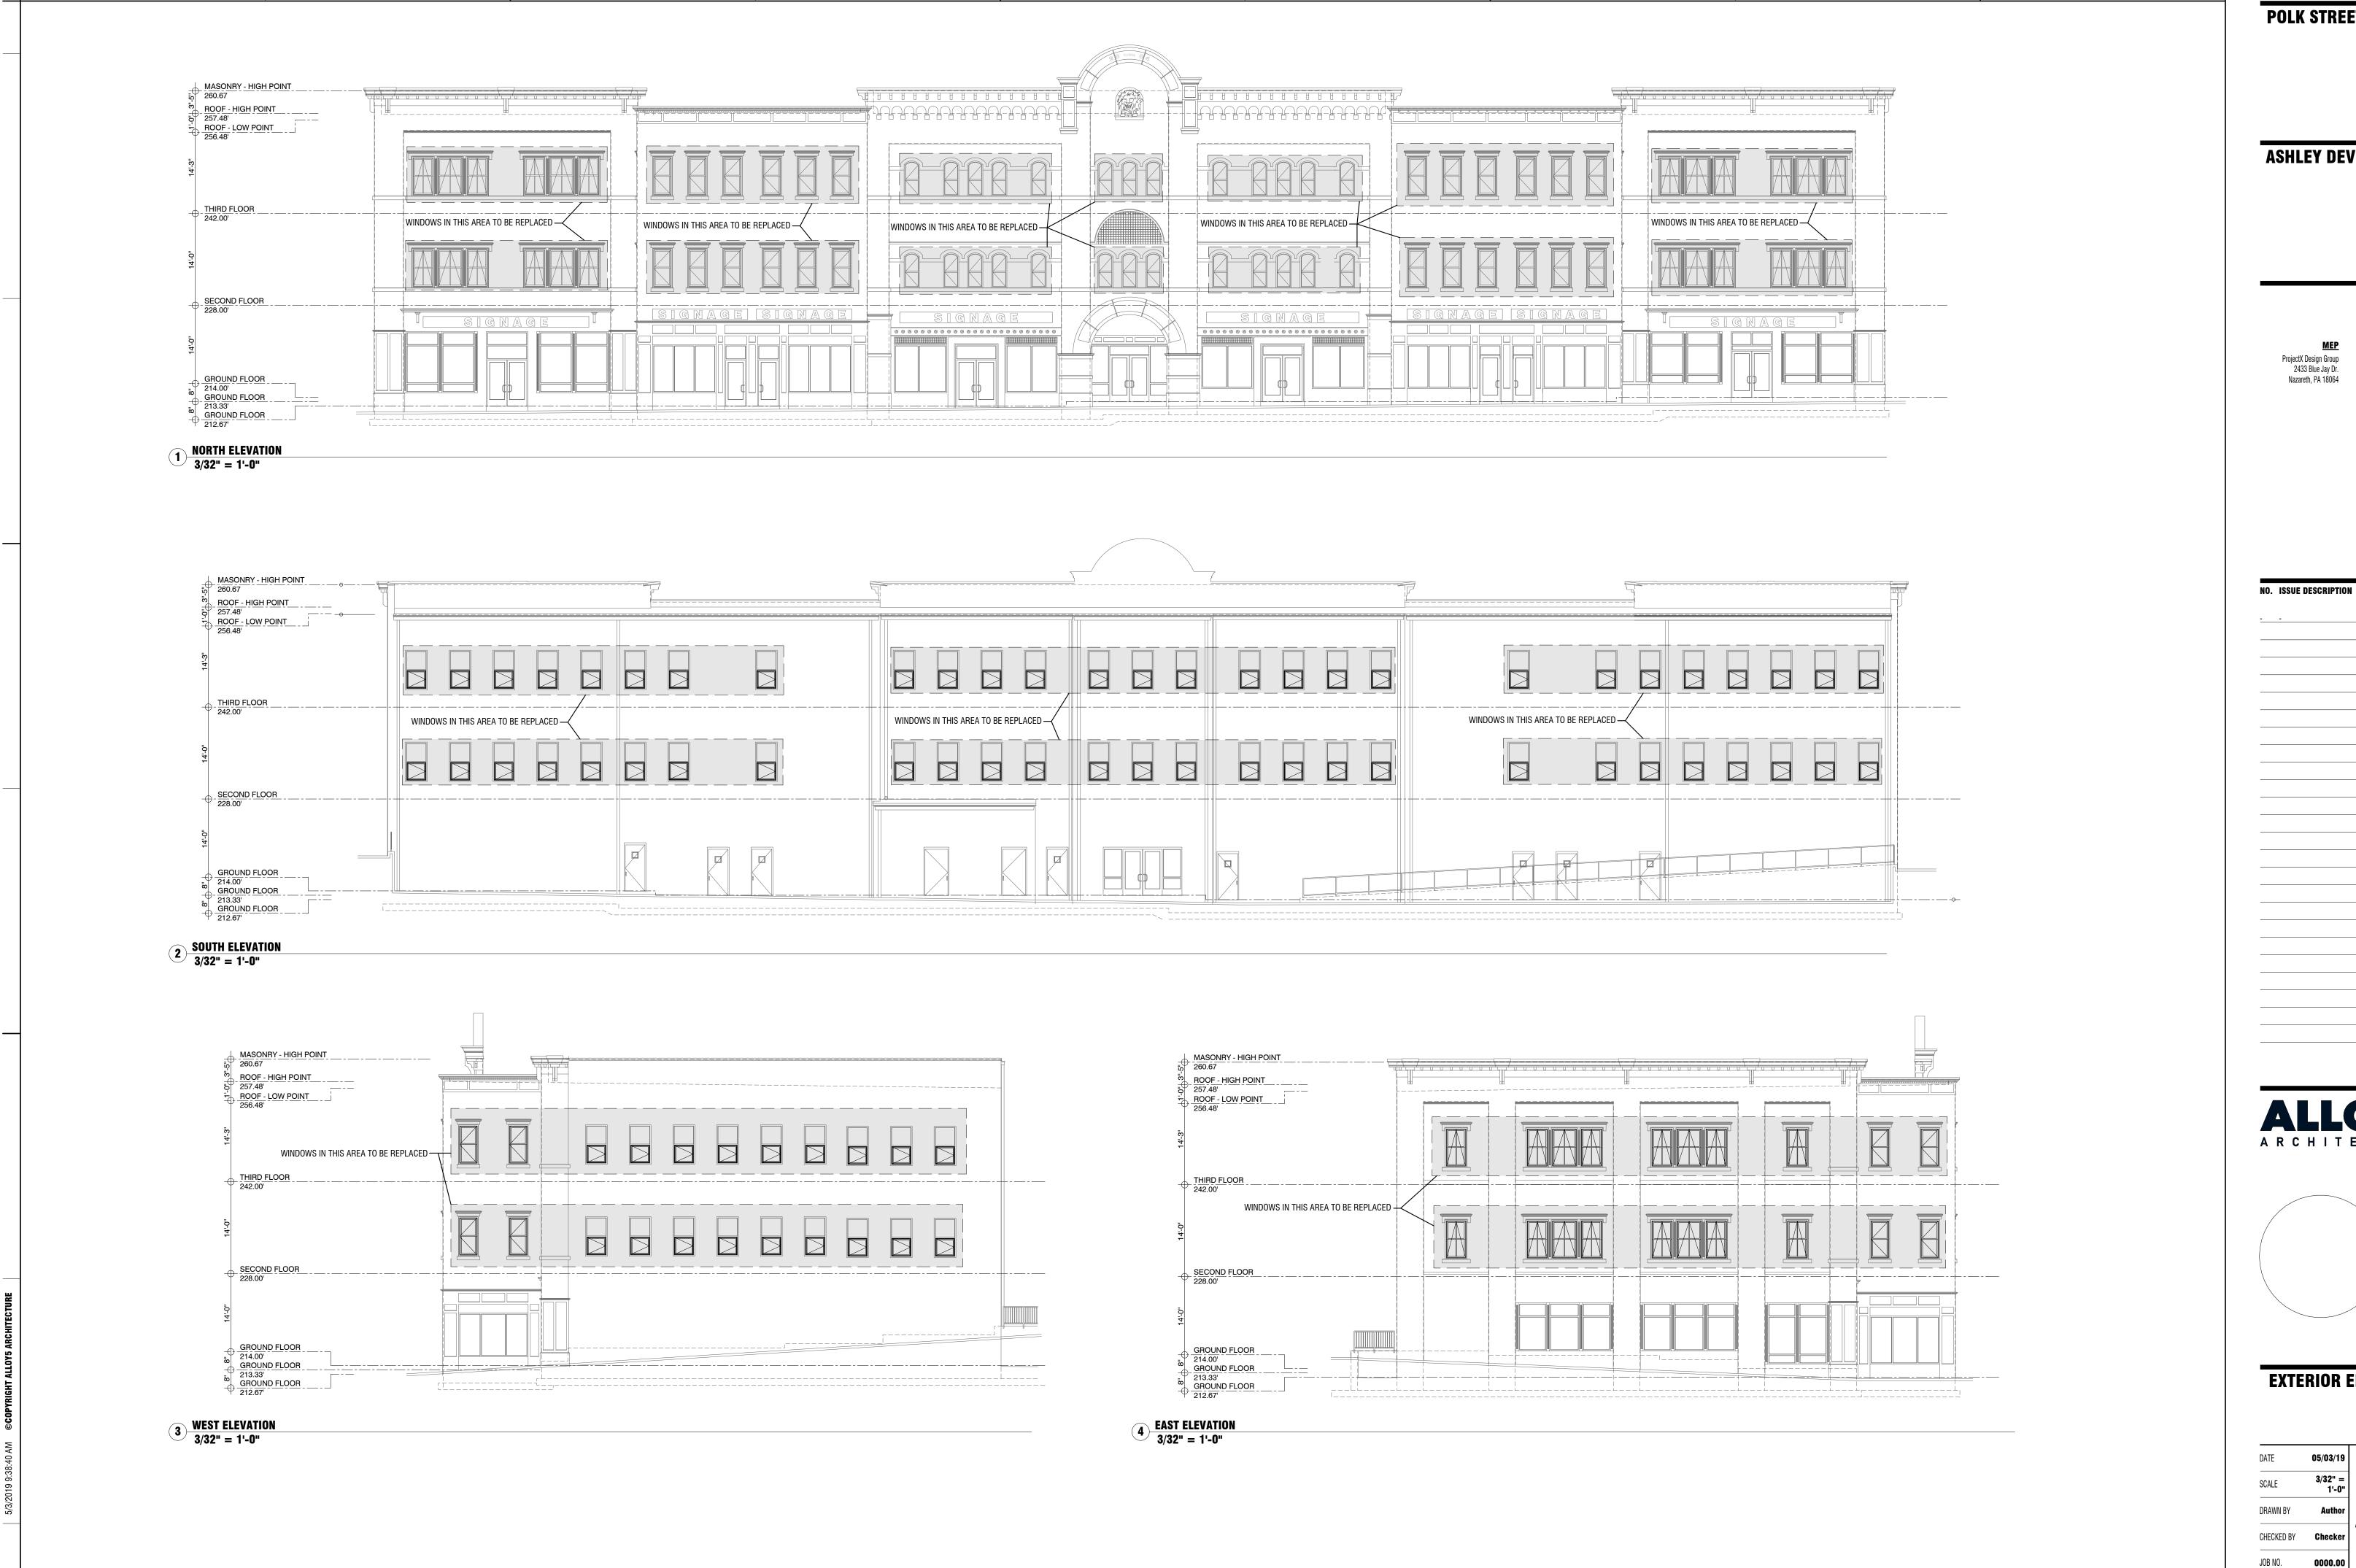

THIRD STREET BETHLEHEM, PA 18015

ASHLEY DEVELOPMENT

559 MAIN STREET,

BETHLEHEM, PA 18018


ALLOY5 ARCHITECTURE

ProjectX Design Group 2433 Blue Jay Dr. Nazareth, PA 18064

ALLOY5 ARCHITECTURE 530 WEST BROAD ST BETHLEHEM, PA 18018 610.419.4055

EXTERIOR ELEVATIONS

05/03/19 3/32" =

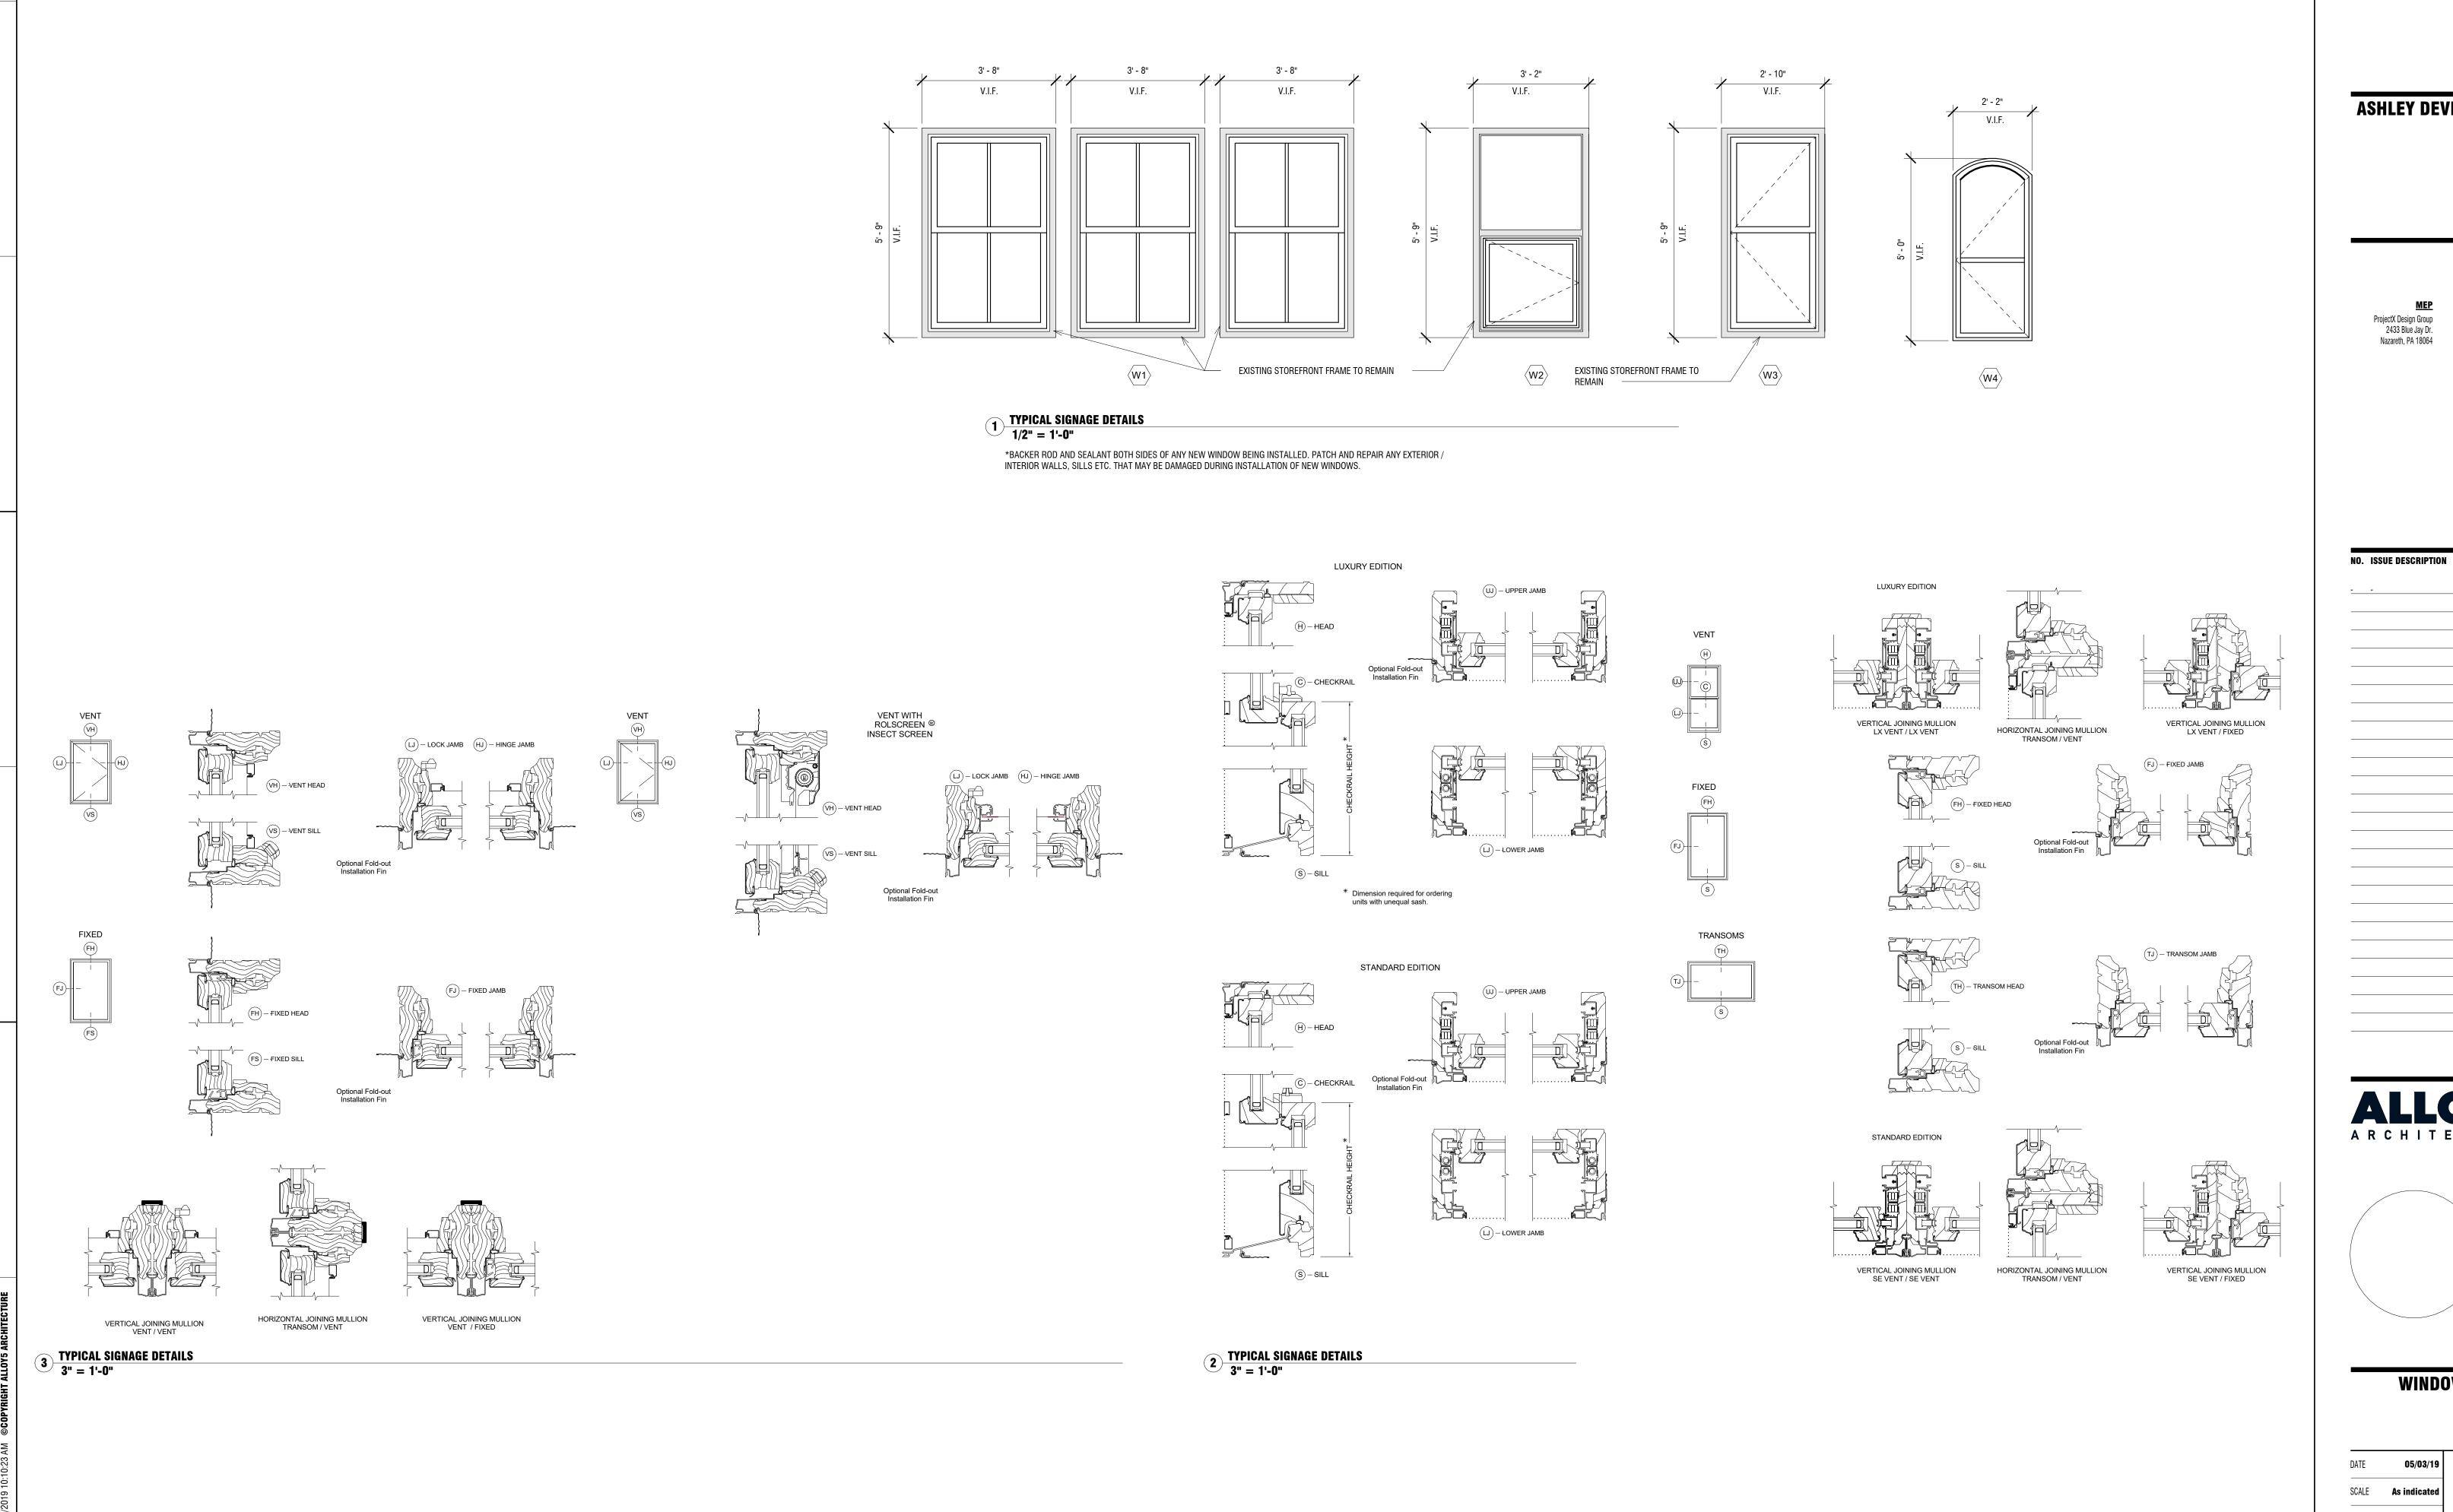


THIRD STREET BETHLEHEM, PA 18015

ASHLEY DEVELOPMENT

559 MAIN STREET, BETHLEHEM, PA 18018

ALLOY5 ARCHITECTURE ProjectX Design Group 2433 Blue Jay Dr. Nazareth, PA 18064

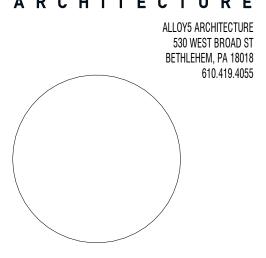

WINDOW DETAILS

05/03/19 CHECKED BY Checke

JOB NO.