


1 SOUTH ELEVATION
A3.0 SCALE: 3/32"=1'-0"

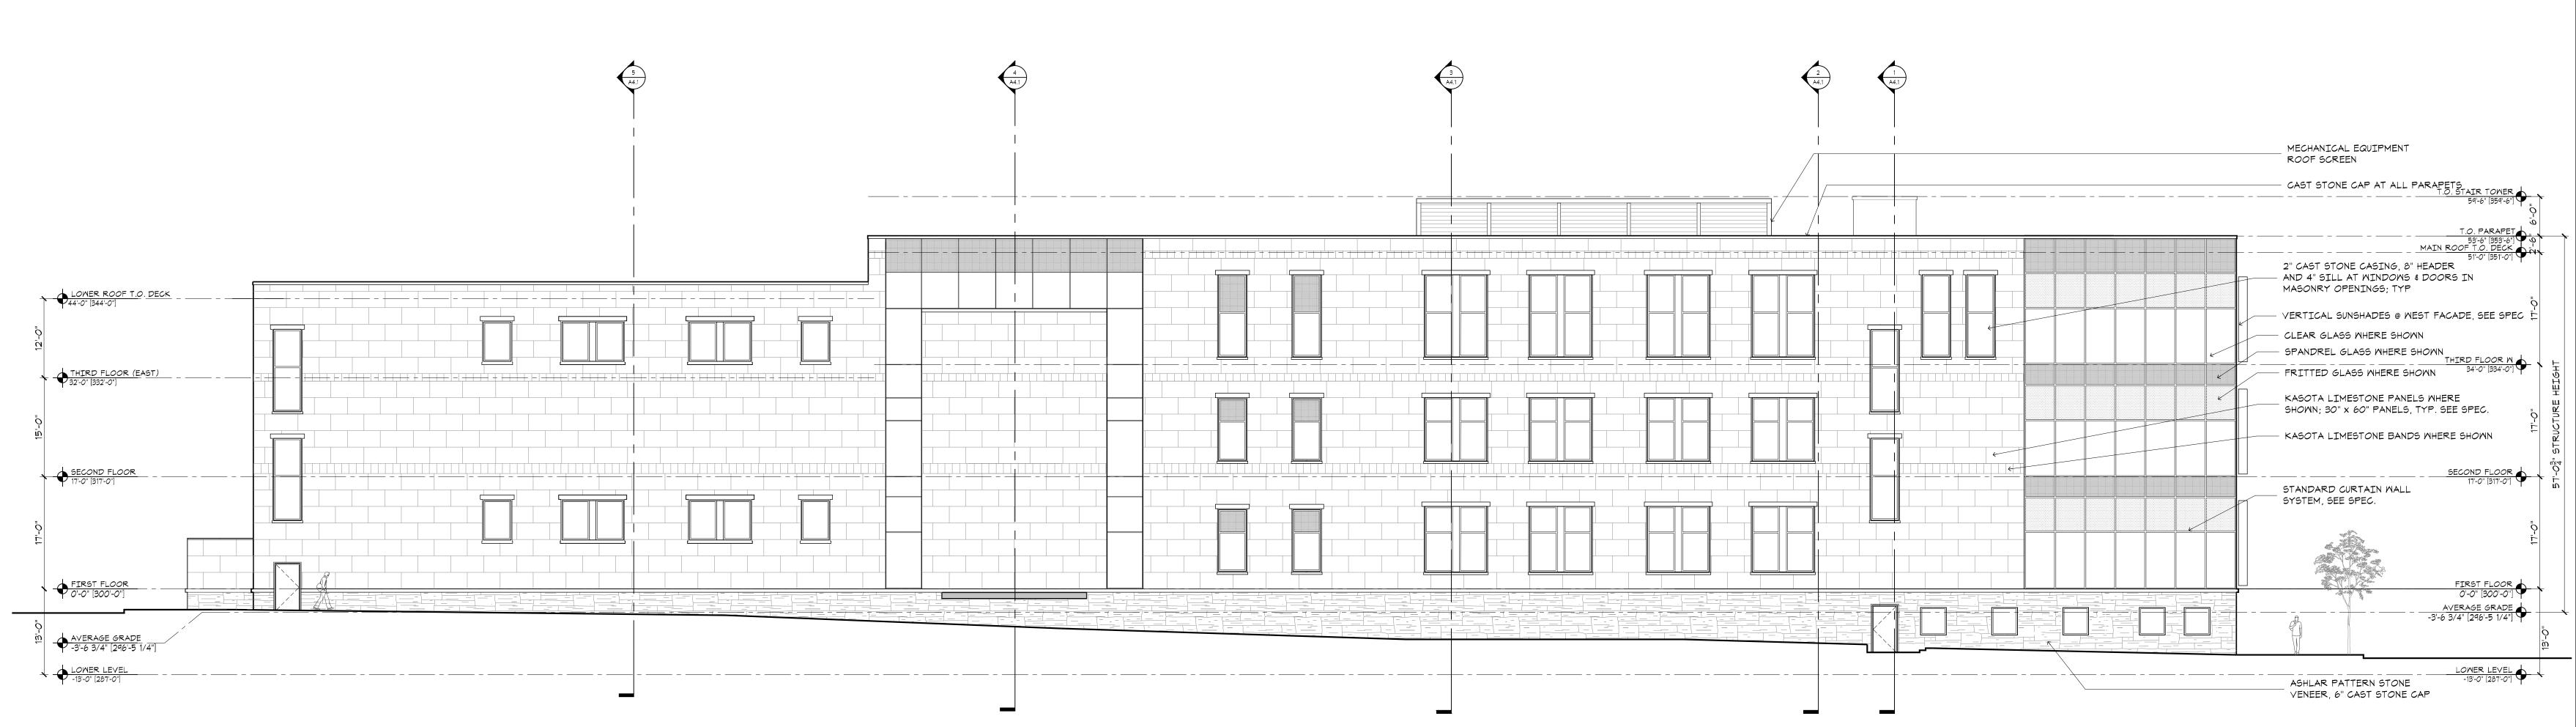

2 NORTH ELEVATION
A3.0 SCALE: 3/32"=1'-0"

CBE Expansion
Lehigh University

200 East Packer Avenue Bethlehem, PA 18015

## VM

ARCHITECT
Voith & Mactavish Architects LLP
2401 Walnut Street, 6th Floor
Philadelphia, PA 19103
phone 215-545-4544
voithandmactavish.com

CIVIL ENGINEER
Langan Engineering
One West Broad St, Suite 200
Bethlehem, PA 18018
phone 610-984-8500
fax 610-984-8501

LANDSCAPE ARCHITECT
Stephen Stimson Associates
288 Norfolk Street, 5th Floor
Cambridge, MA 02139

phone 617-876-8960

STRUCTURAL ENGINEERING

Keast & Hood

400 Market Street , Suite 1250

Philadelphia, PA 19106

phone 215-625-0099

M / E / P / FP ENGINEERING

Bruce E. Brooks & Associates

Bruce E. Brooks & Associates 2209 Chestnut Street Philadelphia, PA 19103 phone 215-569-0400 fax 215-569-2664

ACOUSTICAL / AV / IT
Marshall / KMK Acoustics
5 Covey Place
Monroeville, NJ 08343
phone 215-990-3187

BUILDING ENVELOPE CONSULTANT
TBS Services
617 Station Avenue
Haddon Heights, NJ 08035
phone 856-547-6250
fax 856-547-6254

ELEVATOR CONSULTANT
Zipf Associates
PO Box 2431, 25 Bala Avenue, Suite 201
Bala Cynwyd, PA 19004
phone 610-667-1717
fax 610-667-6854

SIGNAGE CONSULTANT
Roll Barresi & Associates
48 Dunster Street

Philadelphia, PA 19102 *phone* 215-772-1400

Cambridge, MA 02138

phone 617-868-5430

COST ESTIMATOR

Becker & Frondorf

1500 Walnut Street, Suite 1910

ZONING SUBMISSION

NOT FOR CONSTRUCTION

Date December 13, 2019
Title Exterior Elevations

Scale 3/32"=1'-0"

Drawn By AL

A3.0

Contractor to verify all dimensions in field and inform
Architect of any discrepancies before starting work.