

City of Bethlehem, Pennsylvania

APPLICATION FOR CERTIFICATE OF APPROPRIATENESS (COA)

Building address 328 S New St
Owner of building Richard McCormick Phone [REDACTED]
Owner's email & mailing address [REDACTED]
Applicant Fast Signs Phone: [REDACTED]
Applicant's email & mailing address 700 N 13th St. Allentown PA 18102
Street and Number City State Zip Code

APPLICANT MUST ATTEND MEETING FOR CASE TO BE HEARD.
USE THE CHECKLIST ON THE BACK OF THIS APPLICATION TO ENSURE YOUR SUBMISSION IS COMPLETE.

Historic & Architectural Review Board – Application form, photographs, and drawings must be submitted by **12:00 Noon** on the last Wednesday of the month in order to be placed on the agenda for the next meeting.

South Bethlehem & Mount Airy Historic Conservation Commission - Application form, photographs, and drawings must be submitted by **12:00 noon** on the second Monday of the month in order to be placed on the agenda for the next meeting.

1. **PHOTOGRAPHS** - Photographs of your building and neighboring buildings **must accompany** your application.

2. **TYPE OF WORK PROPOSED** – Check all that apply. Please bring any samples or manufactures specifications for products you will use in this project.

<input type="checkbox"/> Trim and decorative woodwork	<input type="checkbox"/> Skylights
<input type="checkbox"/> Siding and Masonry	<input type="checkbox"/> Metal work
<input type="checkbox"/> Roofing, gutter and downspout	<input type="checkbox"/> Light fixtures
<input type="checkbox"/> Windows, doors, and associated hardware	<input checked="" type="checkbox"/> Signs
<input type="checkbox"/> Storm windows and storm doors	<input type="checkbox"/> Demolition
<input type="checkbox"/> Shutters and associated hardware	<input type="checkbox"/> Other _____
<input type="checkbox"/> Paint (Submit color chips – HARB only)	

3. **DRAWINGS OF PROPOSED WORK** – Required drawings **must accompany** your application. Please submit **ONE ORIGINAL AND TEN (10) COPIES OF DRAWINGS, PHOTOGRAPHS, APPLICATION FORM, AND ANY SPECIFICATIONS**

Alteration, renovation, restoration (1/4 or 1/8"=1'0" scale drawings required IF walls or openings altered.)
 New addition (1/4" or 1/8"=1'0" scale drawings: elevations, floor plans, site plan)
 New building or structure (1/4" or 1/8"=1'0" scale drawings: elevations, floor plans, site plan)
 Demolition, removal of building features or building (1/4" or 1/8"=1'0" scale drawings: elevation of remaining site and site plan)

A scale drawing, with an elevation view, is required for all sign submittals


4. **DESCRIBE PROJECT** – Describe any work checked in #2 and #3 above. Attach additional sheets as needed.
mount sign to awning, mount sign to wall next to door
Both metal / non-illuminated

5. **APPLICANT'S SIGNATURE** [Signature] **DATE:** 7/6/18

105.75"

11.625"

rakki ramen

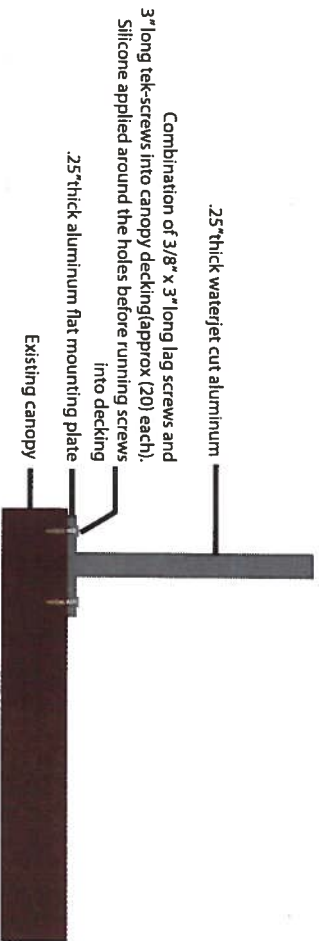

Manufacture and Install (1) set of canopy mounted 11.625" h x .25" thick FCO aluminum letters welded to bottom mounting rail.
 -Roofer to seal penetrations when sign is complete

Painted with Matthews Polyurethane Brushed Aluminum

Client:
Rakki Ramen

Location:
139 S New St
Berthleim, PA 18015

Date:
7/2/18

Dwg. By:
KJW

Dwg. No.:
66526-drawings

Revised:


Dwg# 1 of 2

The design and engineering
presented on this drawing is to
remain the exclusive property of
FASTSIGNS, Inc.

This design is submitted for
your exclusive review under the
agreement that you and your firm
will not be reproduced, copied,
lent or shown to any other
contractor or put to any other use
without the written consent
from FASTSIGNS, Inc.

FASTSIGNS
Sign and Graphic Solutions Made Simple
Of The Lehigh Valley

280N. 31st Street
Allentown, PA 18102
610-261-7233 Fax: 610-261-2014
www.fastsigns.com

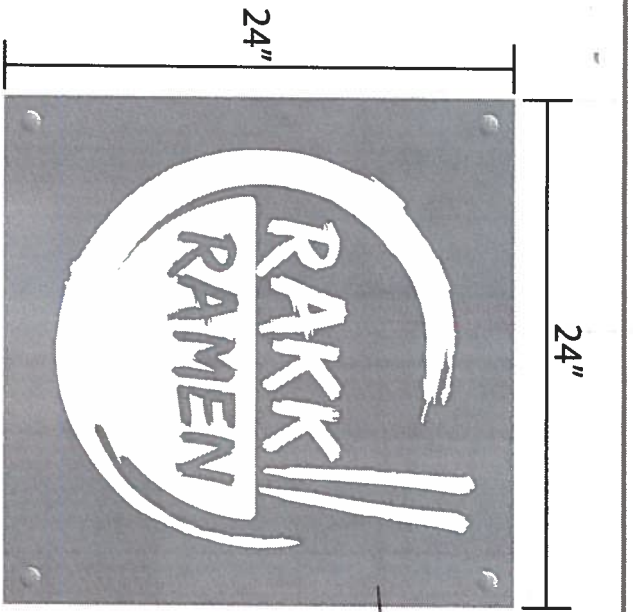

24"

24"

Waterjet Cut .125" thick steel
-lagged into wall with masonry screws and caps

Standoffs caps
Masonry screws
in (4) corners

.125" thick steel

Existing



Proposed

Client:
Rakki Ramen

Location:
159 S. New St
Bethlehem, PA 18015

Date:
7/31/18

Dwg. By:
KIM

Dwg. No:
66926-drawing

Revised:

DWG # **2** OF **2**

The design and engineering
presented on this drawing is the
property of
FastSigns, Inc.

This design is submitted for
your exclusive review under the
understanding that the design
will not be reproduced, copied,
lent or shown to any other
contractor or party to any other use
without the written consent
from **FastSigns, Inc.**

FASTSIGNS
Sign and Graphic Solutions Made Simple
Of The Lehigh Valley

200 N. 28th Street
Allentown, PA 18103
610-371-7200 Fax: 610-371-7207
www.fastsigns.com