

822 E. 4th St.

City of Bethlehem, Pennsylvania

APPLICATION FOR CERTIFICATE OF APPROPRIATENESS (COA)

Building address ~~803-805 Morton St.~~ Bethlehem Pa 18015 P6SE2A-21-1

Owner of building 1st Hispanic Baptist Church Phone 610-691-6555

Owner's email & mailing address pibhb822@yahoo.com 822 E. 4th St Bethlehem 18015

Applicant Janet Perez-Cardona Phone: 484-241-5078

Applicant's email & mailing address perezcardonajanet@yahoo.com 2115 Pinehurst Rd Bethlehem PA Zip Code 18018

APPLICANT MUST ATTEND MEETING FOR CASE TO BE HEARD.

USE THE CHECKLIST ON THE BACK OF THIS APPLICATION TO ENSURE YOUR SUBMISSION IS COMPLETE.

Historic & Architectural Review Board - Application form, photographs, and drawings must be submitted by 12:00 Noon on the last Wednesday of the month in order to be placed on the agenda for the next meeting.

South Bethlehem & Mount Airy Historic Conservation Commission - Application form, photographs, and drawings must be submitted by 12:00 noon on the second Monday of the month in order to be placed on the agenda for the next meeting.

1. PHOTOGRAPHS - Photographs of your building and neighboring buildings must accompany your application.

2. TYPE OF WORK PROPOSED - Check all that apply. Please bring any samples or manufactures specifications for products you will use in this project.

- Trim and decorative woodwork
Siding and Masonry
Roofing, gutter and downspout
X Windows, doors, and associated hardware
Storm windows and storm doors
Shutters and associated hardware
Paint (Submit color chips - HARB only)
Skylights
Metal work
Light fixtures
Signs
Demolition
Other

3. DRAWINGS OF PROPOSED WORK - Required drawings must accompany your application. Please submit ONE ORIGINAL AND TEN (10) COPIES OF DRAWINGS, PHOTOGRAPHS, APPLICATION FORM, AND ANY SPECIFICATIONS


- Alteration, renovation, restoration (1/4 or 1/8"=1'0" scale drawings required IF walls or openings altered.)
New addition (1/4" or 1/8"=1'0" scale drawings: elevations, floor plans, site plan)
New building or structure (1/4" or 1/8"=1'0" scale drawings: elevations, floor plans, site plan)
Demolition, removal of building features or building (1/4" or 1/8"=1'0" scale drawings: elevation of remaining site and site plan)
A scale drawing, with an elevation view, is required for all sign submittals

4. DESCRIBE PROJECT - Describe any work checked in #2 and #3 above. Attach additional sheets as needed.


Replacing aluminum windows with stationary and single hung fiberglass windows.

5. APPLICANT'S SIGNATURE [Signature] DATE: 8/11/17


2 - Sets of these windows

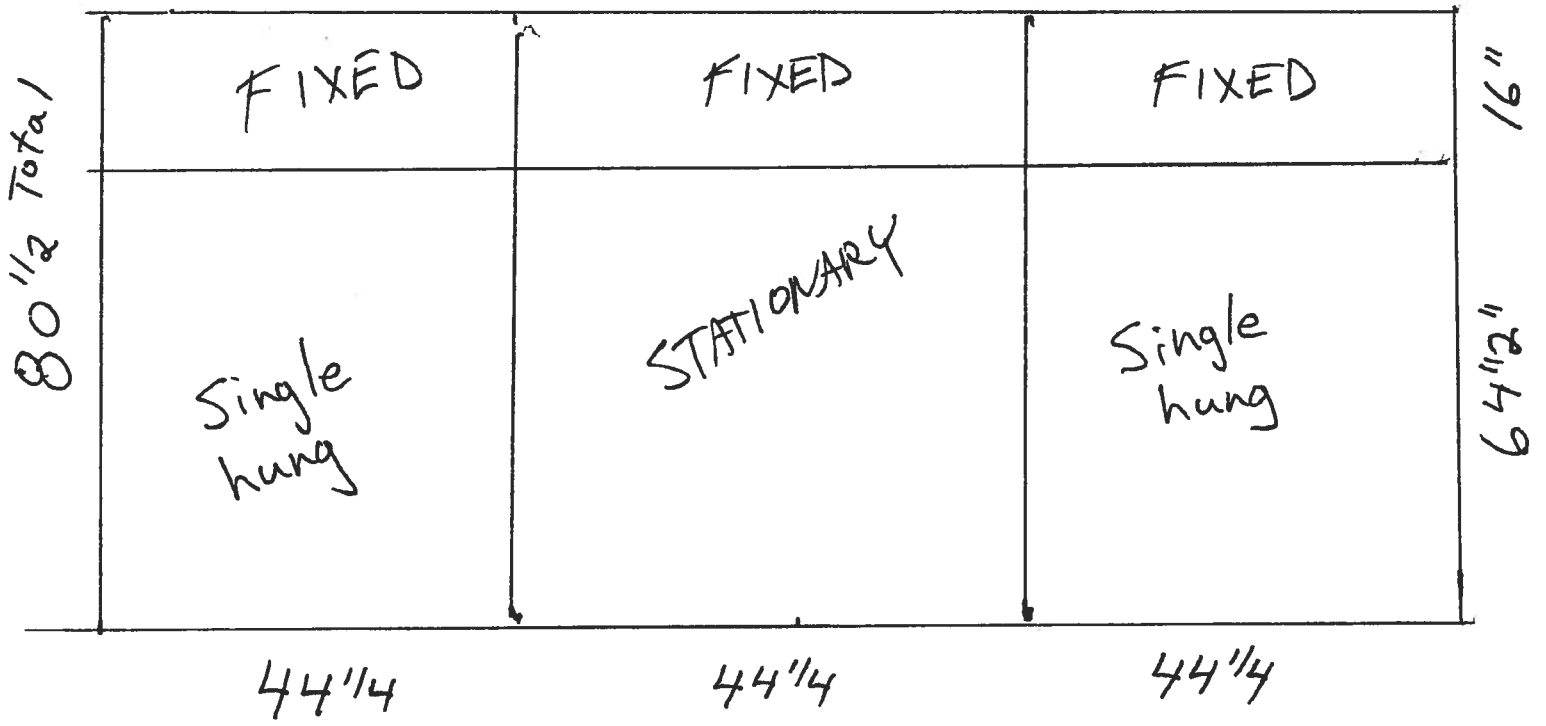

2 - Sets of these

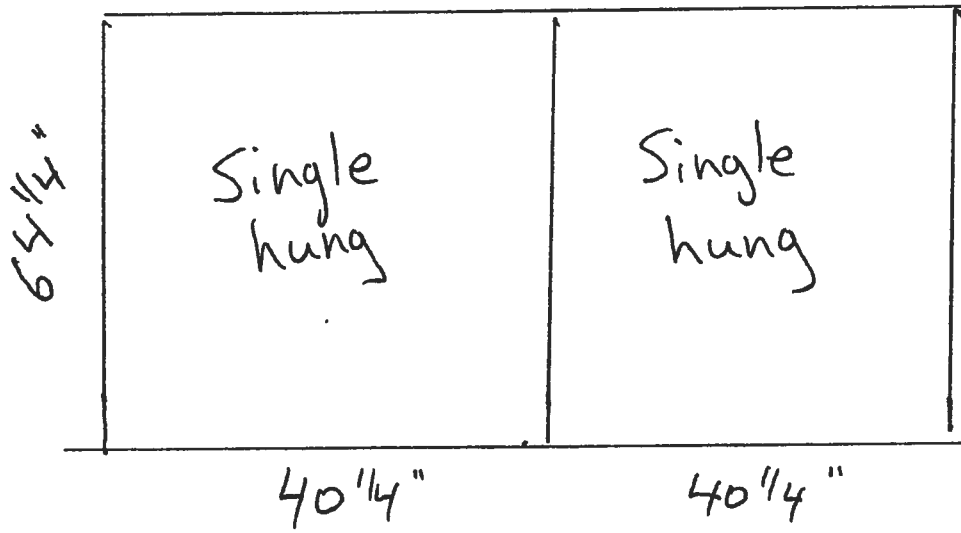


17
WINDOWS

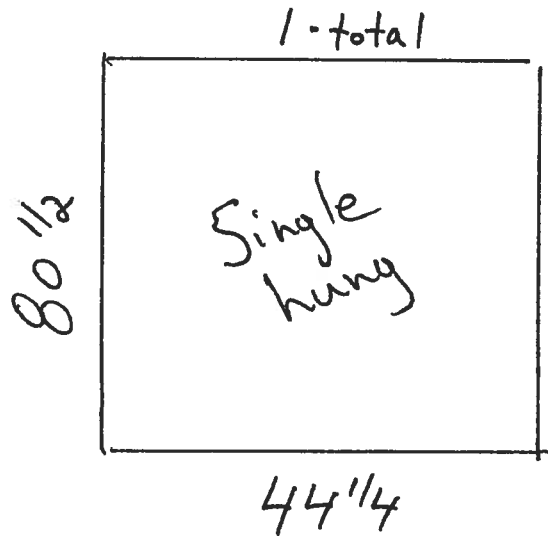




Double- and Single-Hung Windows

Stationary

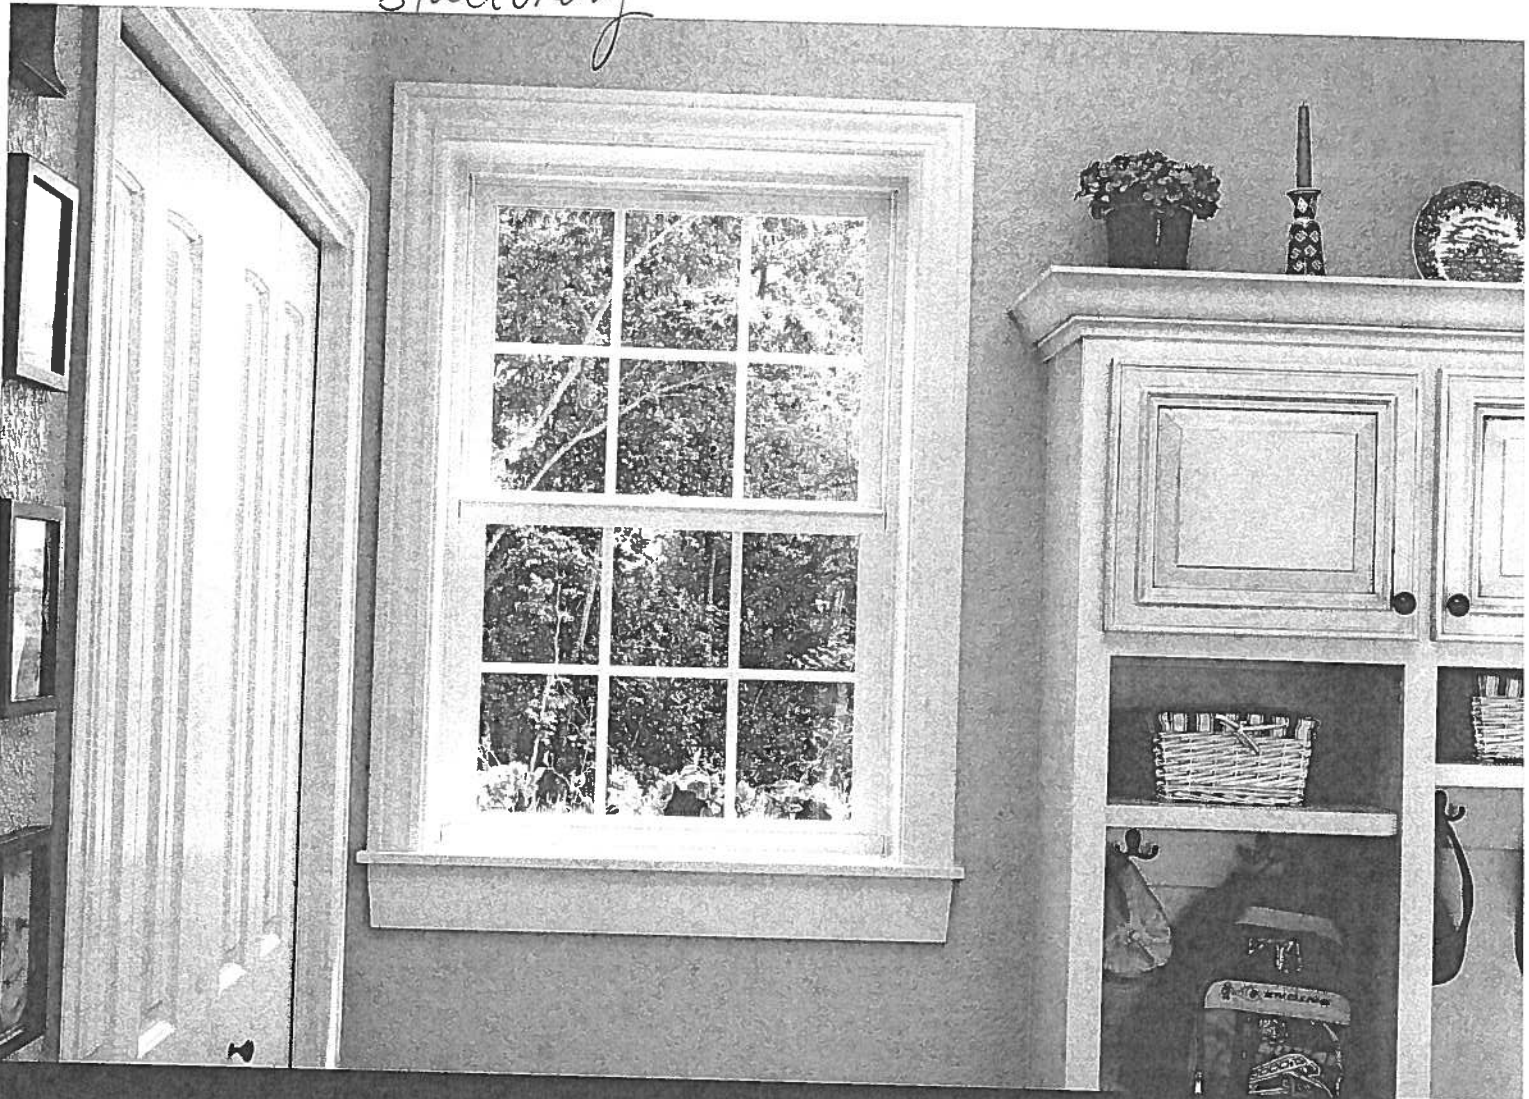


Pella® Impervia® White double-hung window with Traditional grilles-between-the-glass.

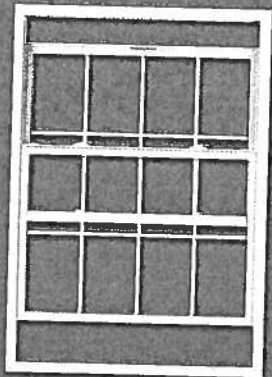

DOUBLE-HUNG WINDOWS

For maximum ventilation—both upper and lower sashes open and tilt for easy cleaning.

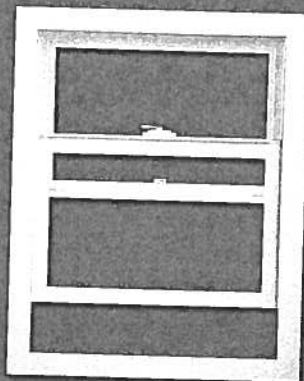

SINGLE-HUNG WINDOWS

The lower sash can be raised to let the breeze in.

Years of smooth, effortless operation. Our Advanced Balance System ensures your window will open and close easily for years to come.


A tighter seal against the elements. Pella's cam-action locks pull the sashes against the weatherstripping.

Fixed, Special Shape and Window Combinations

Curves, angles and more. Special Shape windows, made from fiberglass resin (non-Duracast® fiberglass composite), beautifully complement other Pella® Impervia® products.*

A quality, seamless look. Grille options are available to match other Pella Impervia products.


More ways to express your style. Factory-assembled window combinations allow you to create a stunning focal point in your home.

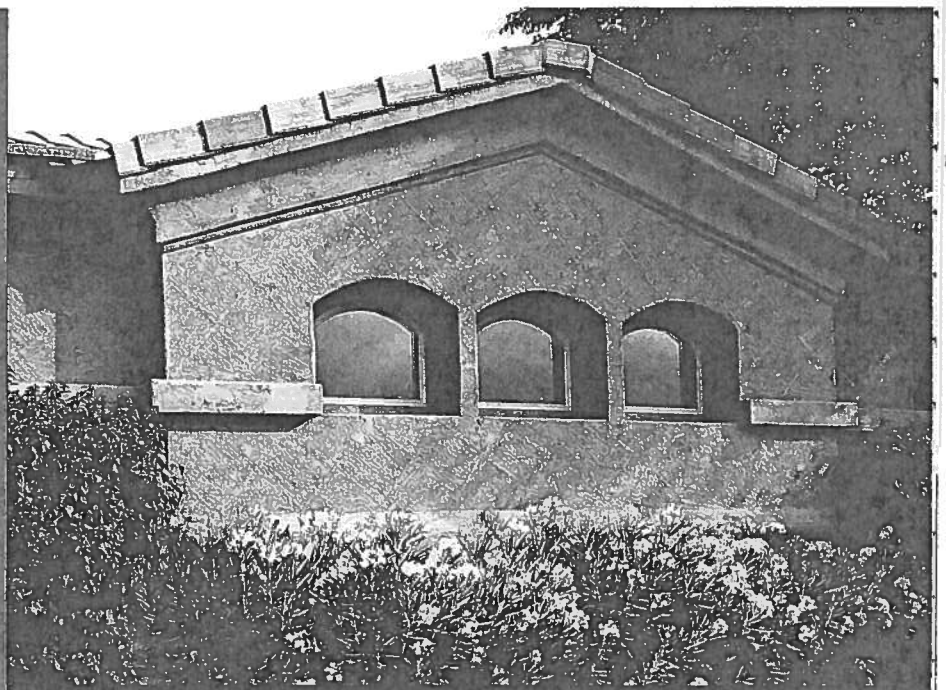

Pella Impervia Tan Special Shape windows.

SPECIAL SHAPE WINDOWS


Additional shapes are available. See an associate for details.

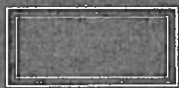

Rectangle




Pentagon

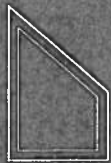


Trapezoid



Triangle

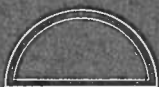


Half Circle

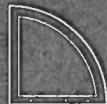

Quarter Circle



Arch Head

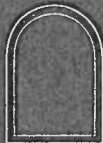

Springline



Partial Arch Head

FACTORY-ASSEMBLED WINDOW COMBINATIONS

Additional combinations are available. See an associate for details.



2-Wide Awning




2-High Awning




Large Fixed over Awning



Fixed over Right Sliding

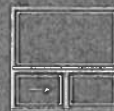


Fixed over Left Sliding

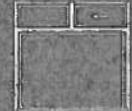


Sliding over Fixed



Transom over Double-Hung

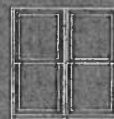

2 Wide Double-Hung

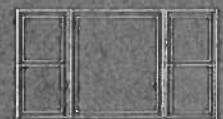


Large Fixed with Double-Hung Flankers



2-Wide Casement



3-Wide Casement

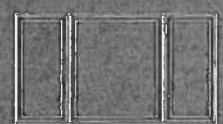

Large Fixed with Casement Flankers

* Pella fiberglass resin (non-Duracast fiberglass composite) Special Shape windows are available to complement Pella Impervia products.