




APPLICATION FOR CERTIFICATE OF APPROPRIATENESS (COA)

Building address 241 E. Market St.
 Owner of building Campbell Real Estate Phone: 
 Owner's email & mailing address 
 Applicant Bruce Campbell Phone: 
 Applicant's email & mailing address 130 W. 4th St. Bethlehem Pa 18015
Street and Number City State Zip Code

APPLICANT MUST ATTEND MEETING FOR CASE TO BE HEARD.
USE THE CHECKLIST ON THE BACK OF THIS APPLICATION TO ENSURE YOUR SUBMISSION IS COMPLETE.

Historic & Architectural Review Board – Application form, photographs, and drawings must be submitted by **12:00 Noon** on the last Wednesday of the month in order to be placed on the agenda for the next meeting.

South Bethlehem & Mount Airy Historic Conservation Commission - Application form, photographs, and drawings must be submitted by **12:00 noon** on the second Monday of the month in order to be placed on the agenda for the next meeting.

1. PHOTOGRAPHS - Photographs of your building and neighboring buildings **must accompany** your application.


2. TYPE OF WORK PROPOSED – Check all that apply. Please bring any samples or manufactures specifications for products you will use in this project.


<input type="checkbox"/> Trim and decorative woodwork	<input type="checkbox"/> Skylights
<input checked="" type="checkbox"/> Siding and Masonry	<input type="checkbox"/> Metal work
<input type="checkbox"/> Roofing, gutter and downspout	<input type="checkbox"/> Light fixtures
<input checked="" type="checkbox"/> Windows, doors, and associated hardware	<input type="checkbox"/> Signs
<input type="checkbox"/> Storm windows and storm doors	<input type="checkbox"/> Demolition
<input type="checkbox"/> Shutters and associated hardware	<input type="checkbox"/> Other _____
<input type="checkbox"/> Paint (Submit color chips – HARB only)	

3. DRAWINGS OF PROPOSED WORK – Required drawings **must accompany** your application. Please submit **ONE ORIGINAL AND TEN (10) COPIES OF DRAWINGS, PHOTOGRAPHS, APPLICATION FORM, AND ANY SPECIFICATIONS**

Alteration, renovation, restoration (1/4 or 1/8"=1'0" scale drawings required IF walls or openings altered.)
 New addition (1/4" or 1/8"=1'0" scale drawings: elevations, floor plans, site plan)
 New building or structure (1/4" or 1/8"=1'0" scale drawings: elevations, floor plans, site plan)
 Demolition, removal of building features or building (1/4" or 1/8"=1'0" scale drawings: elevation of remaining site and site plan)
 A scale drawing, with an elevation view, is required for all sign submittals

4. DESCRIBE PROJECT – Describe any work checked in #2 and #3 above. Attach additional sheets as needed.
Remove large garage door, add 3 windows and install siding to match existing siding

5. APPLICANT'S SIGNATURE  **DATE:** 4-24-18

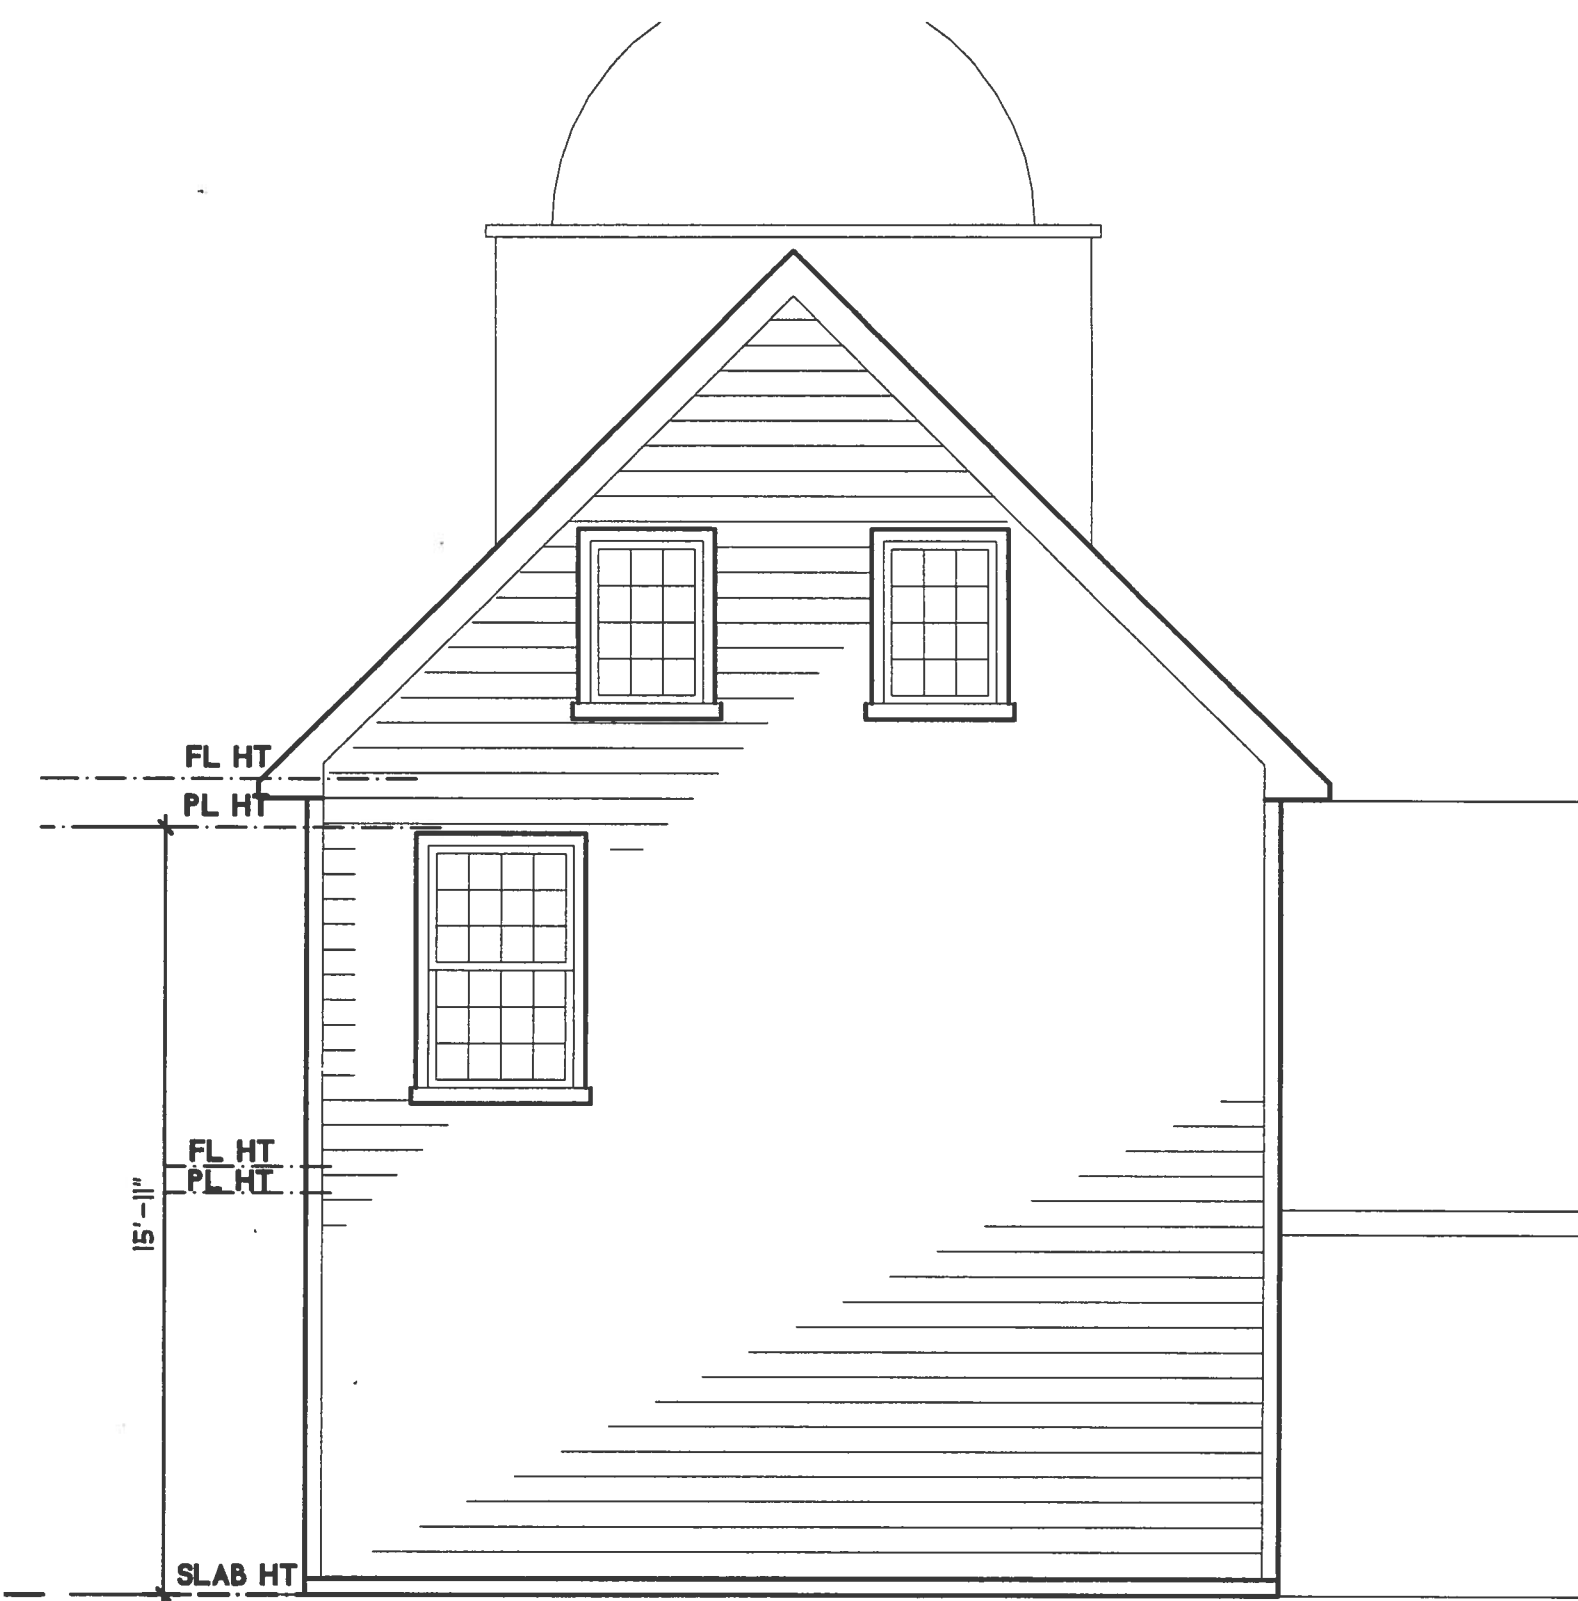

CAMPBELL REAL ESTATE
APARTMENT RENOVATION
241 MARKET STREET, BETHLEHEM
SCHEME 1

NORTH ELEVATION

SCALE: 1/4" = 1'-0"

APRIL 23, 2018



DE A

DANIEL
E. BURNETT
ARCHITECTS

CAMPBELL
APARTMENT BUILDING
241 MARKET STREET
SCHEMATIC
APRIL 23, 2018



