

City of Bethlehem, Pennsylvania

APPLICATION FOR CERTIFICATE OF APPROPRIATENESS (COA)

Building address 553 Main Street, Bethlehem, PA 18018
Owner of building Rubel Street II LP Phone [REDACTED]
Owner's **email** & mailing address [REDACTED]
Applicant Geoffrey Deen / Hardball Cider Phone: [REDACTED]
Applicant's **email** & mailing address [REDACTED]
Street and Number City State Zip Code

APPLICANT MUST ATTEND MEETING FOR CASE TO BE HEARD.
USE THE CHECKLIST ON THE BACK OF THIS APPLICATION TO ENSURE YOUR SUBMISSION IS COMPLETE.

*Historic & Architectural Review Board – Application form, photographs, and drawings (if necessary) must be submitted by **12:00 Noon** on the last Wednesday of the month in order to be placed on the agenda for the next meeting.*

*South Bethlehem & Mount Airy Historic Conservation Commission - Application form, photographs, and drawings (if necessary) must be submitted by **12:00 noon** on the second Monday of the month in order to be placed on the agenda for the next meeting.*

1. PHOTOGRAPHS - Photographs of your building and neighboring buildings **must accompany** your application.

2. TYPE OF WORK PROPOSED – Check all that apply. Please bring any samples or manufactures specifications for products you will use in this project.

<input type="checkbox"/> Trim and decorative woodwork	<input type="checkbox"/> Skylights
<input type="checkbox"/> Siding and Masonry	<input type="checkbox"/> Metal work
<input type="checkbox"/> Roofing, gutter and downspout	<input type="checkbox"/> Light fixtures
<input type="checkbox"/> Windows, doors, and associated hardware	<input checked="" type="checkbox"/> Signs
<input type="checkbox"/> Storm windows and storm doors	<input type="checkbox"/> Demolition
<input type="checkbox"/> Shutters and associated hardware	<input type="checkbox"/> Other _____
<input type="checkbox"/> Paint (Submit color chips – HARB only)	

3. DRAWINGS OF PROPOSED WORK – Required drawings **must accompany** your application. Please submit **ONE ORIGINAL AND TEN (10) COPIES OF DRAWINGS, PHOTOGRAPHS, APPLICATION FORM, AND ANY SPECIFICATIONS**

Alteration, renovation, restoration (1/4 or 1/8"=1'0" scale drawings required IF walls or openings altered.)
 New addition (1/4" or 1/8"=1'0" scale drawings: elevations, floor plans, site plan)
 New building or structure (1/4" or 1/8"=1'0" scale drawings: elevations, floor plans, site plan)
 Demolition, removal of building features or building (1/4" or 1/8"=1'0" scale drawings: elevation of remaining site and site plan)
 A scale drawing, with an elevation view, is required for all sign submittals

4. DESCRIBE PROJECT – Describe any work checked in #2 and #3 above. Attach additional sheets as needed.

The proposal is for window signs/decals in the front 2 windows and 1 of the window panels next to the front door as depicted.

5. APPLICANT'S SIGNATURE Geoffrey T. Deen **DATE:** 03/29/2018


HARDBALL CIDER

DOORWAY – 1/10 scale

32" w

32" w

80" h

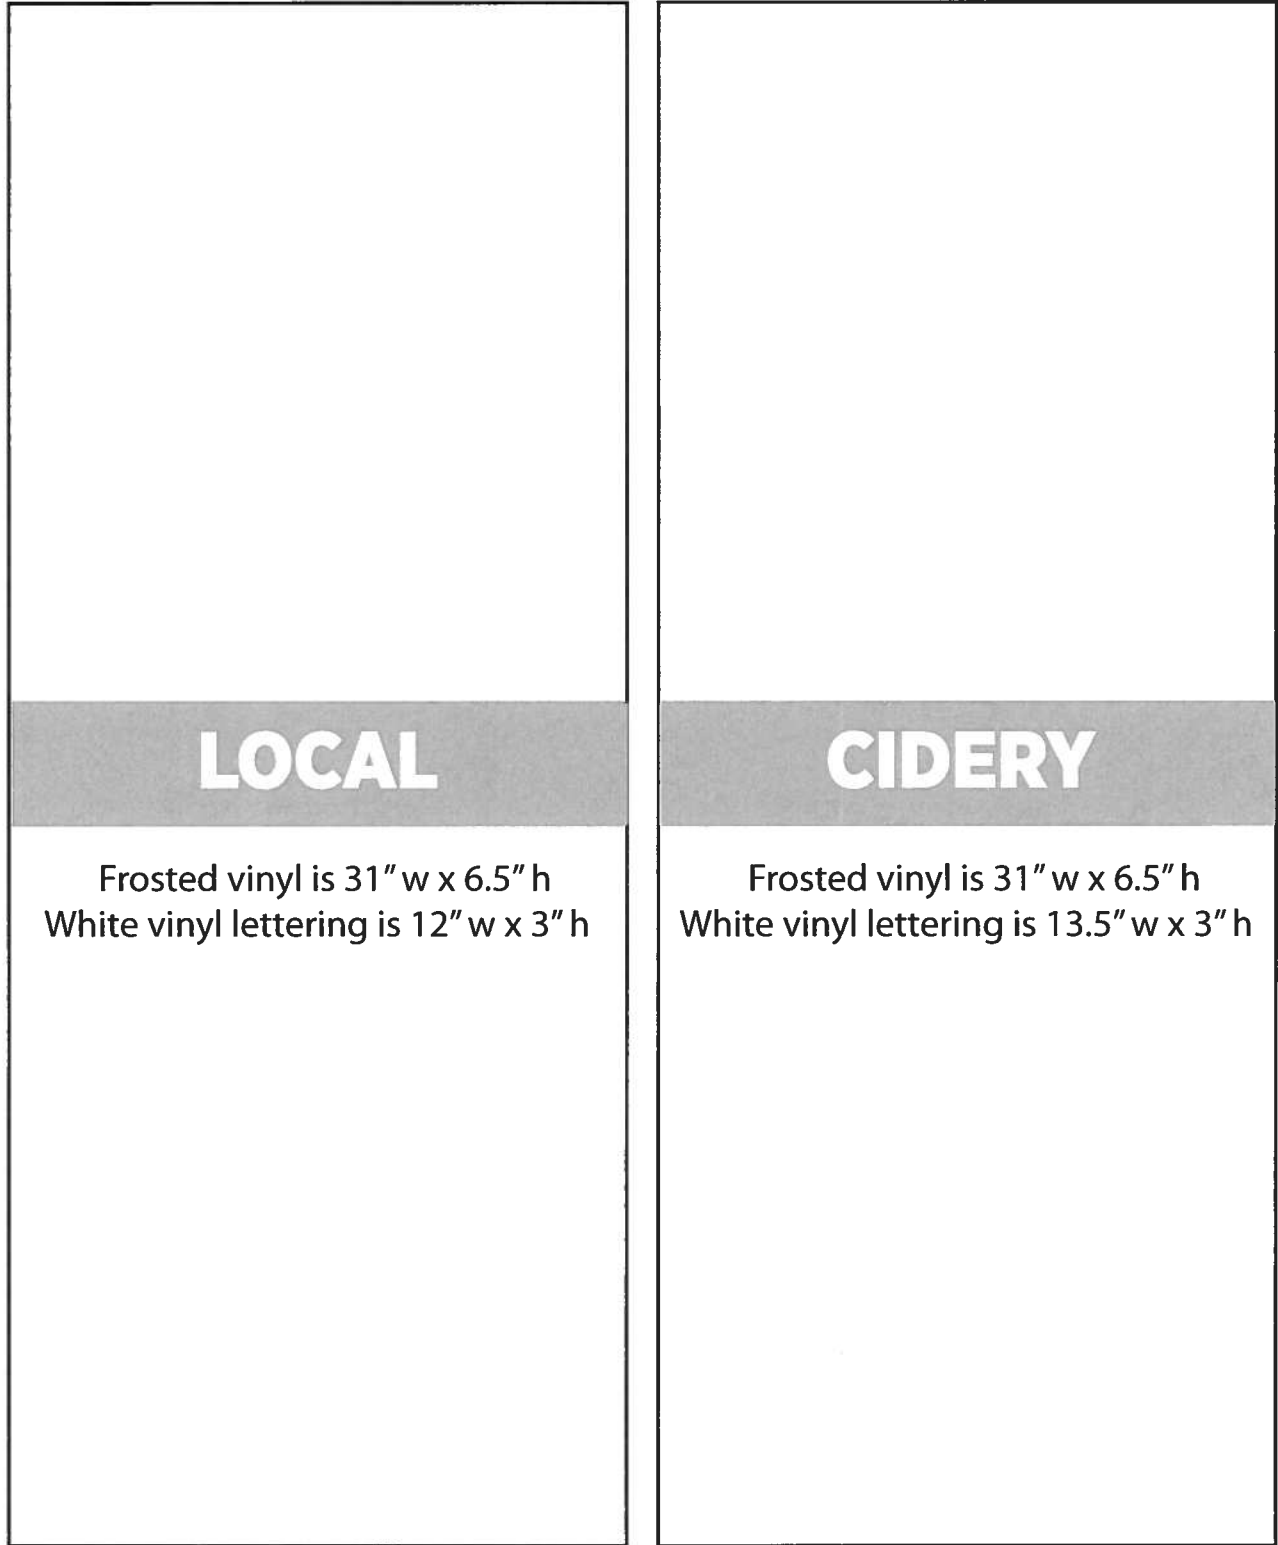

Grey bar represents frosted vinyl decal

Lettering is white vinyl decal

NOT PICTURED: Side windows to left and right of door are blank frosted vinyl

See photo mock up

HARDBALL CIDER

Hanging Sign 1/10 scale

24" w



16" h

Double sided hanging sign
Vinyl decal on black aluminum
treated wood center
Eye hooks for hanging

HARDBALL CIDER

Front Left Window and Front Right Window– 1/10 scale

58" w

Logo is 32" wide x 23" high



81" h

GASTROPUB & CRAFT BAR

Frosted vinyl is 58" w x 6.5" h
White vinyl lettering is 49" w x 3" h

Logo is a vinyl decal print
Grey bar represents frosted vinyl decal
Lettering is white vinyl decal

HARDBALL CIDER

Left side angled window– 1/10 scale

46.5" w



81" h

WEEKEND BRUNCH


Frosted vinyl is 46.5" w x 6.5" h
White vinyl lettering is 36" w x 3" h

Grey bar represents frosted vinyl decal
Lettering is white vinyl decal

HARDBALL CIDER

Right side angled window– 1/10 scale

46.5" w

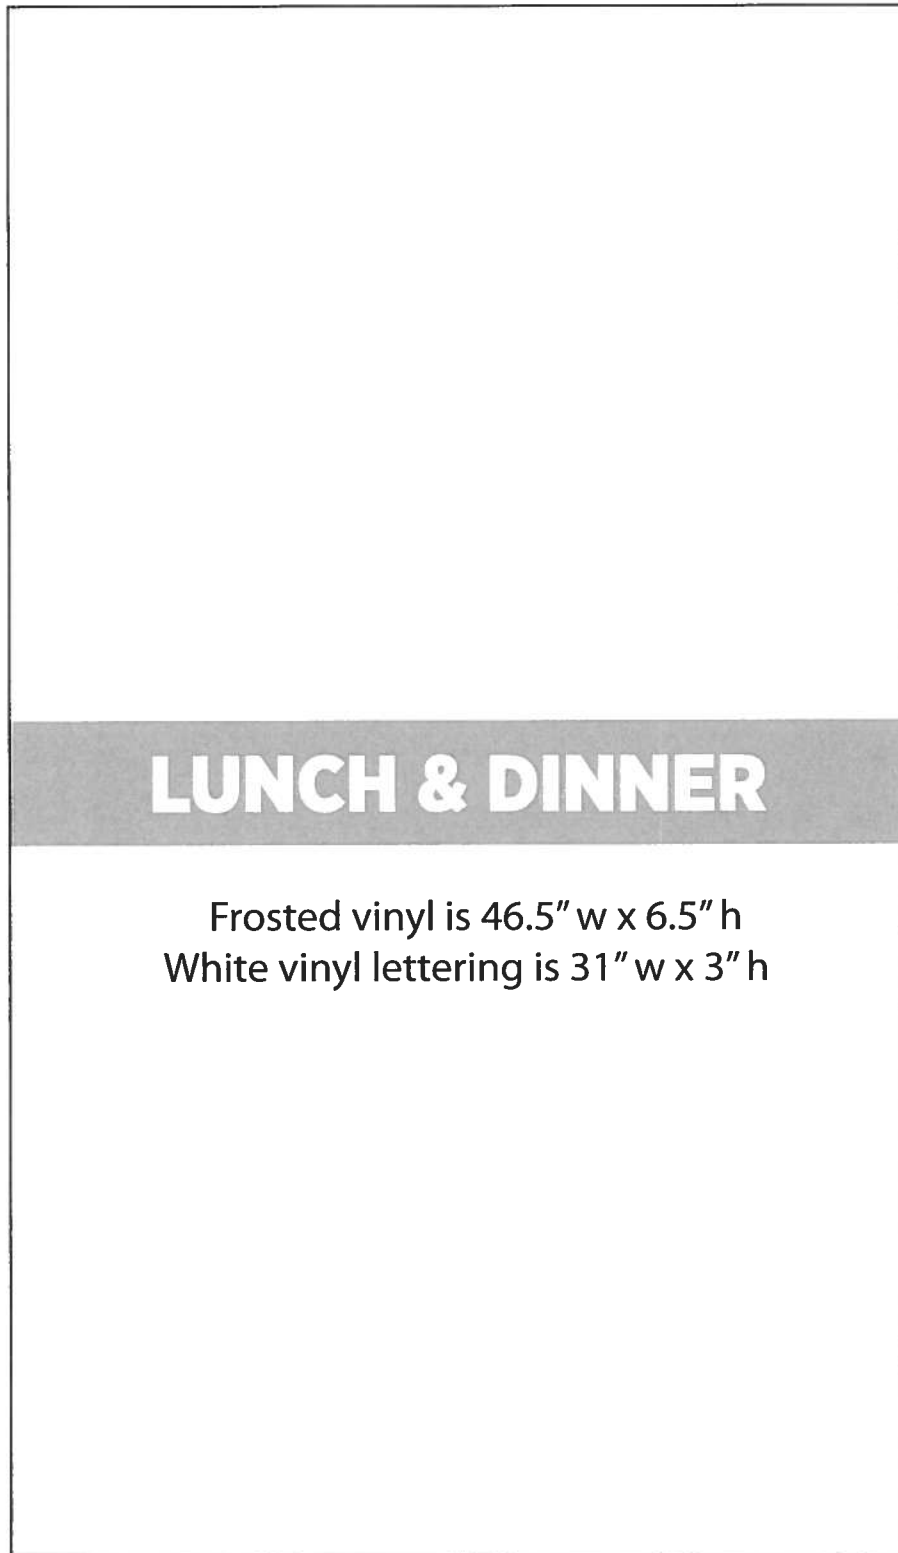

81" h

LUNCH & DINNER

Frosted vinyl is 46.5" w x 6.5" h
White vinyl lettering is 31" w x 3" h

Grey bar represents frosted vinyl decal
Lettering is white vinyl decal



WOOLLEY'S

Hardball Cider



Hardball Cider



GASTROPUB & CRAFT BAR

LOCAL

CIDERY

LUNCH & DINNER

GASTROPUB & CRAFT BAR



GASTROPUB & CRAFT BAR





GASTROPUB & CRAFT BAR