

APPLICATION FOR CERTIFICATE OF APPROPRIATENESS (COA)

Building address 30 E Wall St Bethlehem PA 18018  
 Owner of building Christina Barnett & Son  
 Owner's email & mailing address [REDACTED]  
 Applicant Christina Barnett Phone: [REDACTED]  
 Applicant's email & mailing address [REDACTED]  
 Street and Number [REDACTED] City [REDACTED] State [REDACTED] Zip Code [REDACTED]

**APPLICANT MUST ATTEND MEETING FOR CASE TO BE HEARD.**  
**USE THE CHECKLIST ON THE BACK OF THIS APPLICATION TO ENSURE YOUR SUBMISSION IS COMPLETE.**

*Historic & Architectural Review Board - Application form, photographs, and drawings must be submitted by 12:00 Noon on the last Wednesday of the month in order to be placed on the agenda for the next meeting.*

*South Bethlehem & Mount Airy Historic Conservation Commission - Application form, photographs, and drawings must be submitted by 12:00 noon on the second Monday of the month in order to be placed on the agenda for the next meeting.*

1. PHOTOGRAPHS - Photographs of your building and neighboring buildings **must accompany** your application.

2. TYPE OF WORK PROPOSED - Check all that apply. Please bring any samples or manufactures specifications for products you will use in this project.

- Trim and decorative woodwork
- Siding and Masonry
- Roofing, gutter and downspout
- Windows, doors, and associated hardware
- Storm windows and storm doors
- Shutters and associated hardware
- Paint (Submit color chips - HARB only)
- Skylights
- Metal work
- Light fixtures
- Signs
- Demolition
- other Fence, Bilco

3. DRAWINGS OF PROPOSED WORK - Required drawings **must accompany** your application. Please submit **ONE ORIGINAL AND TEN (10) COPIES OF DRAWINGS, PHOTOGRAPHS, APPLICATION FORM, AND ANY SPECIFICATIONS**

- Alteration, renovation, restoration (1/4 or 1/8"=1'0" scale drawings required IF walls or openings altered.)
- New addition (1/4" or 1/8"=1'0" scale drawings: elevations, floor plans, site plan)
- New building or structure (1/4" or 1/8"=1'0" scale drawings: elevations, floor plans, site plan)
- Demolition, removal of building features or building (1/4" or 1/8"=1'0" scale drawings: elevation of remaining site and site plan)
- A scale drawing, with an elevation view, is required for all sign submittals


4. DESCRIBE PROJECT - Describe any work checked in #2 and #3 above. Attach additional sheets as needed.  
See Attached

5. APPLICANT'S SIGNATURE [Signature] DATE: 10/26/18

Project Description:

- Addition of 6ft cedar lattice fence on property line enclosing backyard
- Replacing wood bilco door with metal, locking bilco door. We would like to replace the wooden doors with something more secure and weathertight.
- Change paint color of bottom shutters and bottom half of the side porch to Roycroft Pewter

SW 2848  
Roycroft Potter

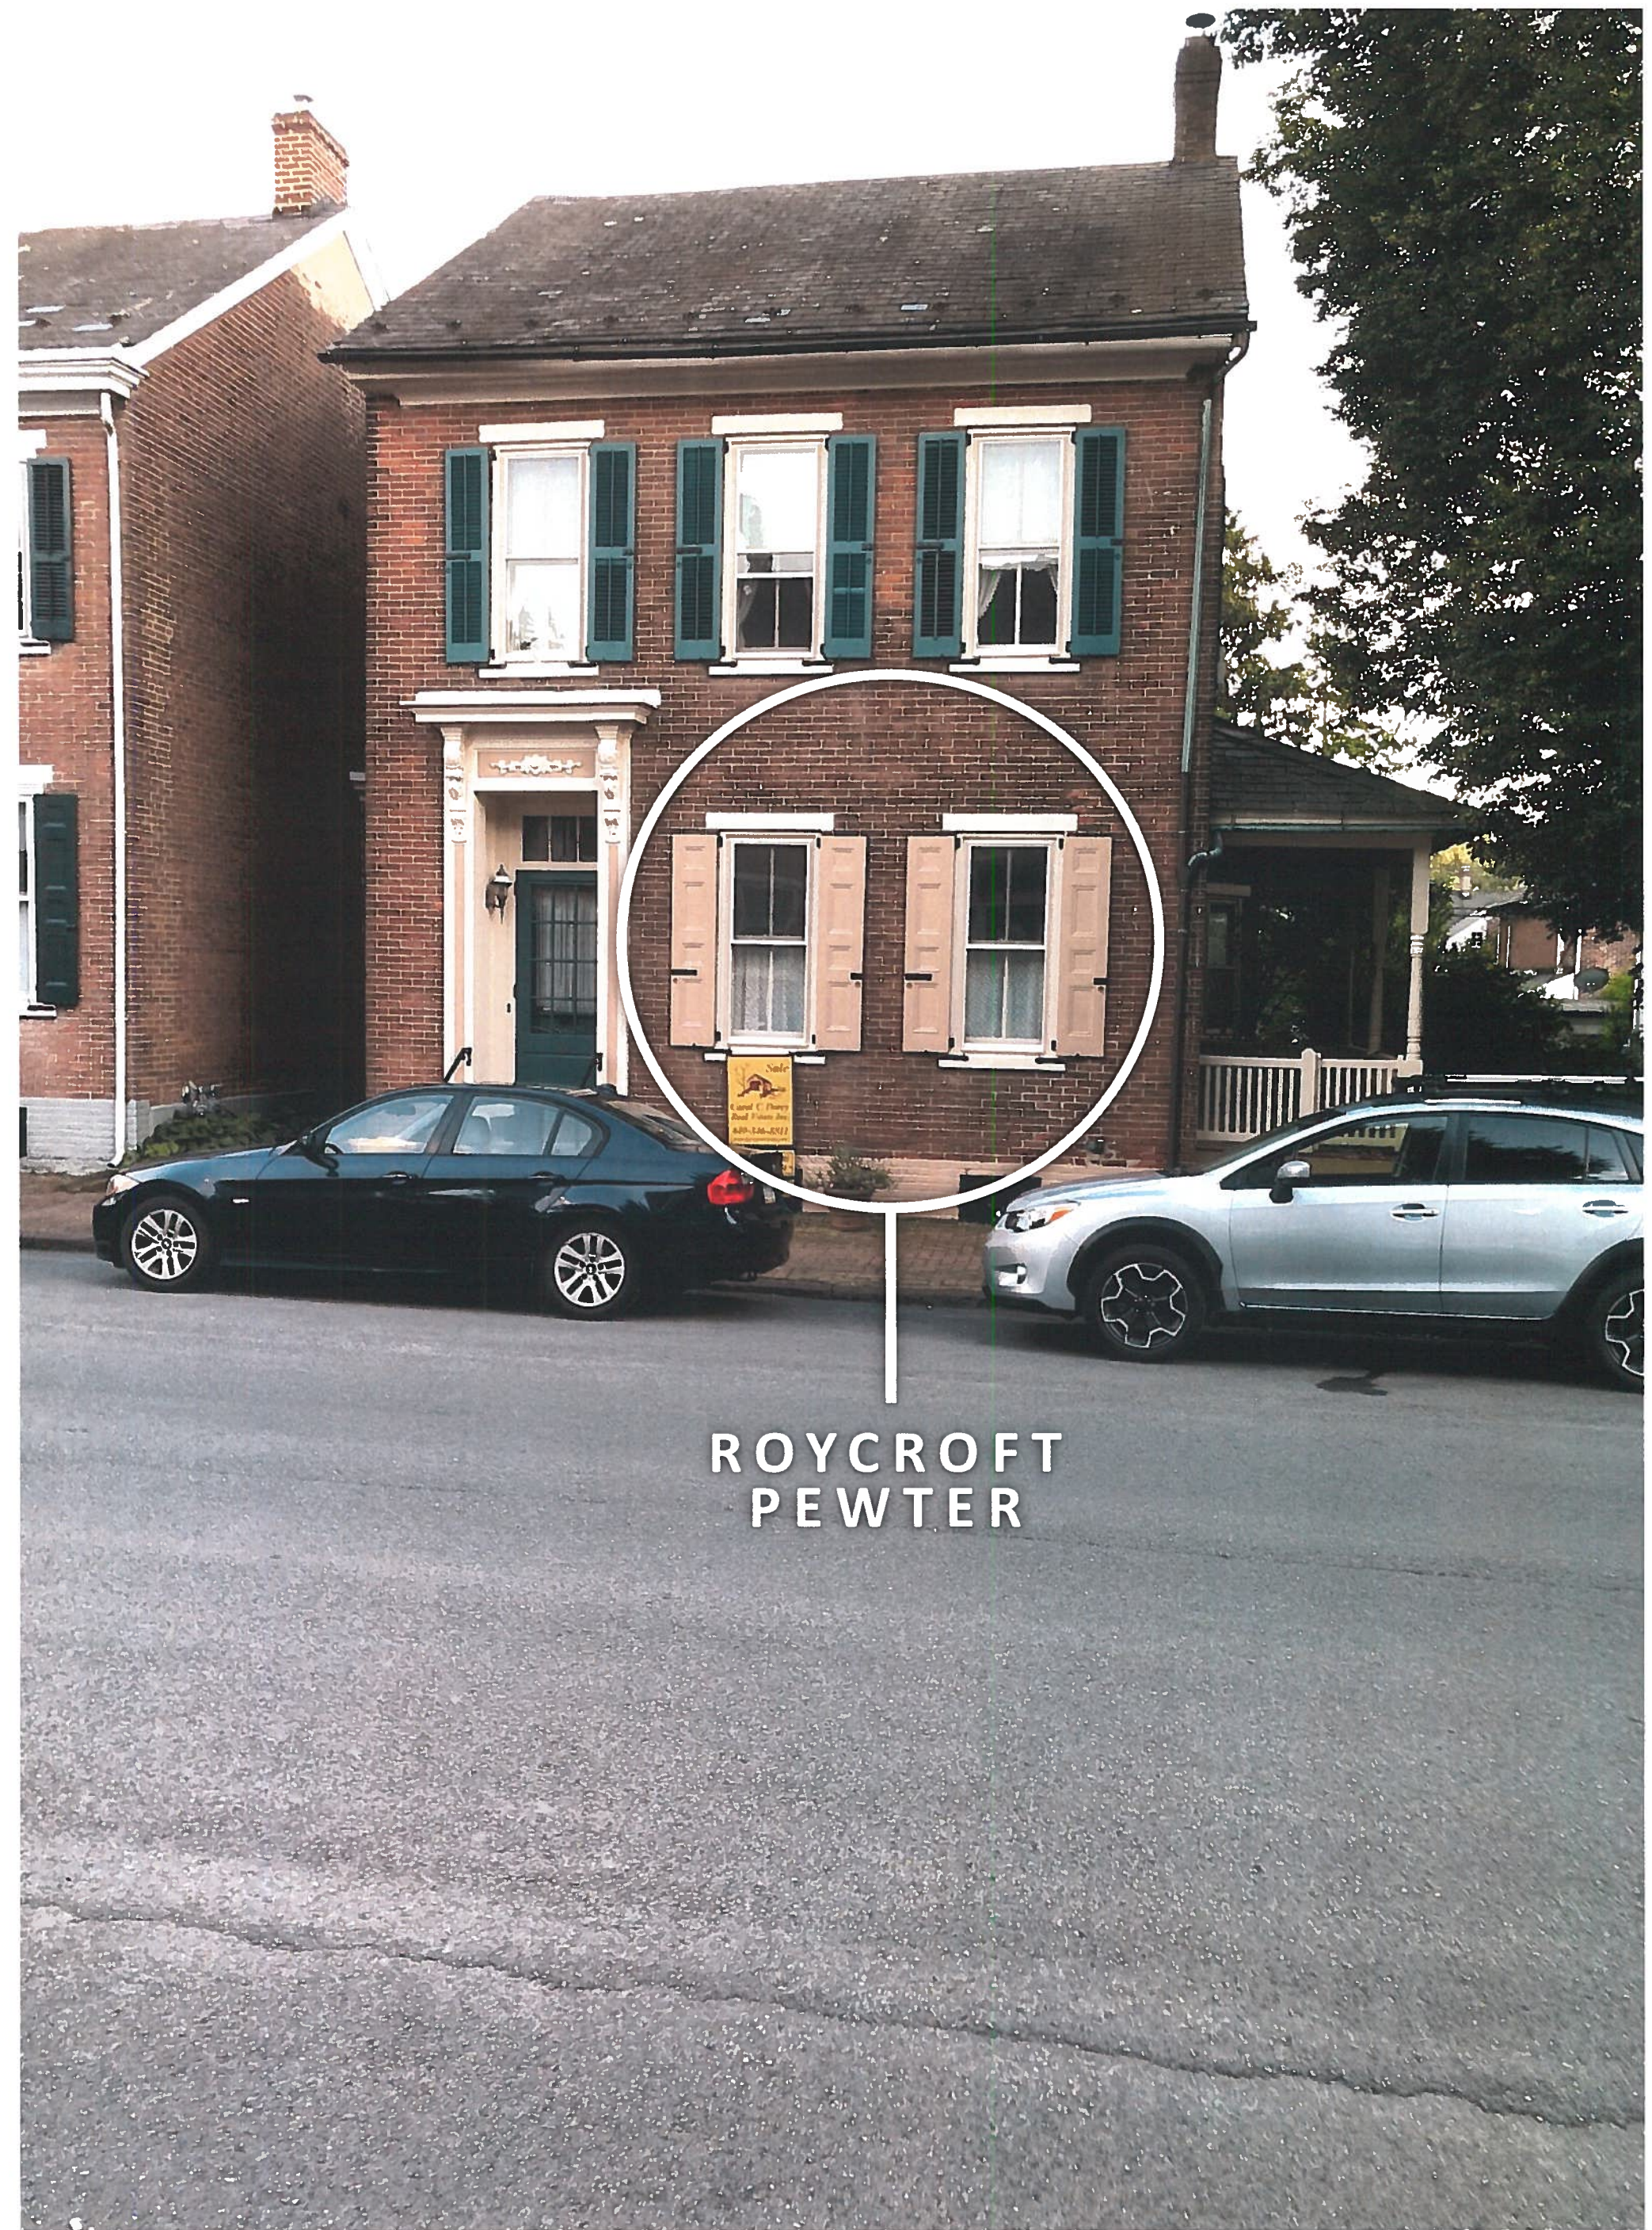

ROYCROFT  
PEWTER



REMAINS  
THE SAME

ROYCROFT  
PEWTER











# FENCE PLACEMENT



1 REAR YARD PLAN  
3/8" = 1'-0"

1 ISSUE FOR FILING  
NO. DESCRIPTION DATE

OWNER  
**SAMANTHA & CHRISTIAN BARETT**  
30 E WALL STREET  
BETHLEHEM, PA  
(P) 610-703-2857

**SUPERETTE**  
1 INDEPENDENCE PLACE  
OSSINING, NY 10562  
(P) 917-991-7312

IN CONSIDERATION OF RESERVING DRAWINGS FROM SUPERETTE DESIGN LLC, THE CLIENT/OWNER/RECIPIENT AGREES TO THE FULLEST EXTENT PERMITTED BY LAW, TO HOLD HARMLESS AND INDEMNIFY SUPERETTE DESIGN LLC FROM AND AGAINST ALL CLAIMS, DAMAGES, LOSSES AND ATTORNEY'S FEES ARISING OUT OF OR IN ANY WAY CONNECTED WITH THE USE, RE-USE, MIS-USE, MODIFICATION, OR MISINTERPRETATION OF THE MACHINE-READABLE INFORMATION PROVIDED BY SUPERETTE DESIGN LLC UNDER THIS AGREEMENT.

**FINGERHUT - BARETT RESIDENCE**  
30 E WALL ST  
BETHLEHEM, PA 18018

REAR YARD LAYOUT

DATE 18030  
PROJ # 3/8" = 1'-0"  
SCALE



A-601

