

APPLICATION FOR CERTIFICATE OF APPROPRIATENESS (COA)

Building address 72 EAST MARKET ST
Owner of building ROMAN + LORI YOUNG
Owner's email & mailing address [REDACTED]
Applicant DAVID HOSKMAN DESIGNS
Applicant's email & mailing address [REDACTED]
Street and Number 450 MAIN ST BETHLEHEM State PA Zip Code 18018

APPLICANT MUST ATTEND MEETING FOR CASE TO BE HEARD.
USE THE CHECKLIST ON THE BACK OF THIS APPLICATION TO ENSURE YOUR SUBMISSION IS COMPLETE.

Historic & Architectural Review Board - Application form, photographs, and drawings must be submitted 2 weeks prior to the regular scheduled meeting in order to be placed on the agenda for the next meeting.

South Bethlehem & Mount Airy Historic Conservation Commission - Application form, photographs, and drawings must be submitted 2 weeks prior to the regular scheduled meeting in order to be placed on the agenda for the next meeting.

1. PHOTOGRAPHS - Photographs of your building and neighboring buildings must accompany your application.


2. TYPE OF WORK PROPOSED - Check all that apply. Please bring any samples or manufactures specifications for products you will use in this project.
Trim and decorative woodwork
Siding and Masonry
Roofing, gutter and downspout
X Windows, doors, and associated hardware
X Storm windows and storm doors
Shutters and associated hardware
Paint (Submit color chips - HARB only)
Skylights
Metal work
Light fixtures
Signs
Demolition
Other

3. DRAWINGS OF PROPOSED WORK - Required drawings must accompany your application. Please submit ONE ORIGINAL AND TEN (10) COPIES OF DRAWINGS, PHOTOGRAPHS, APPLICATION FORM, AND ANY SPECIFICATIONS
Alteration, renovation, restoration (1/4 or 1/8"=1'0" scale drawings required IF walls or openings altered.)
New addition (1/4" or 1/8"=1'0" scale drawings: elevations, floor plans, site plan)
New building or structure (1/4" or 1/8"=1'0" scale drawings: elevations, floor plans, site plan)
Demolition, removal of building features or building (1/4" or 1/8"=1'0" scale drawings: elevation of remaining site and site plan)
A scale drawing, with an elevation view, is required for all sign submittals

4. DESCRIBE PROJECT - Describe any work checked in #2 and #3 above. Attach additional sheets as needed.
REMOVE DOOR + SCREEN DOOR REPRODUCE PER DRAWINGS

5. APPLICANT'S SIGNATURE [Signature] DATE: 4/15/19



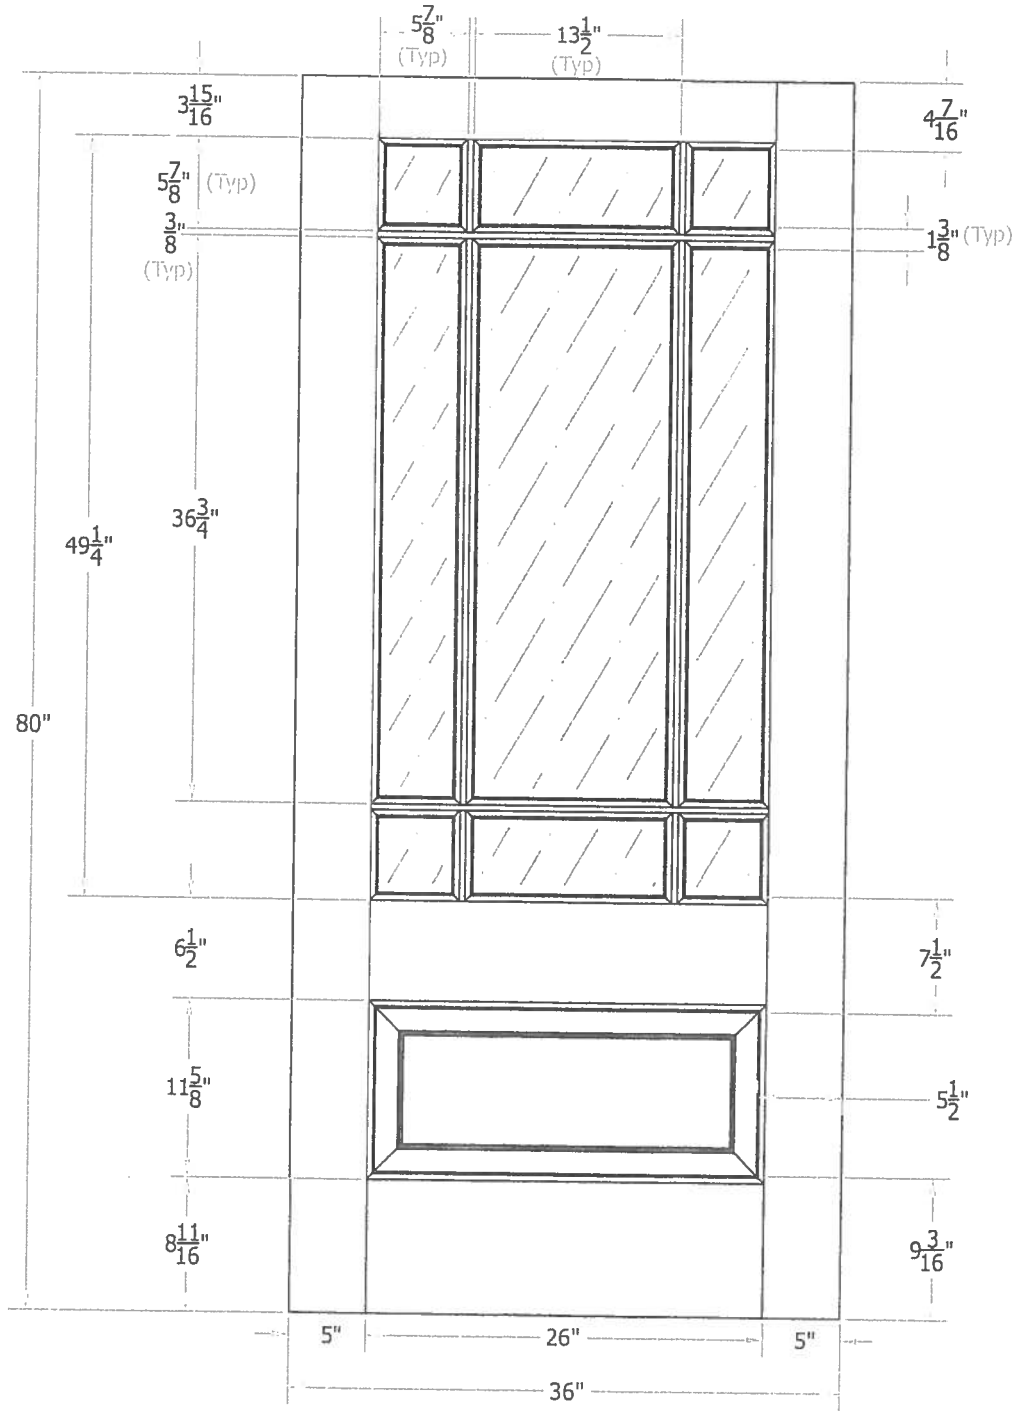

THIS DRAWING AND THE INFORMATION CONTAINED HEREIN IS THE PROPRIETARY TO SIMPSON DOOR COMPANY AND SHALL NOT BE REPRODUCED, COPIED OR DISCLOSED IN WHOLE OR PART, OR USED FOR MANUFACTURE OR FOR ANY OTHER PURPOSE WITHOUT THE WRITTEN PERMISSION OF SIMPSON DOOR COMPANY.

Revisions

Rev. #	Description	Date	by Whom

TITLE 7598 3/0 x 6/8 Customer Layout			
DRAWING NO. D-7598-300-608-0700			
LAYOUT 00	SCALE NTS	BORE PATTERN # 50004	
DRAWN BY: J. Decker		DATE 05/28/2008	

**Simpson®**

Specifier Note: This specification section is provided in CSI 3-part format, and intended for use by designers to specify wood doors for construction projects. Delete types of doors not required. Notes to the specifier are included in blue text to help with editing. Paragraphs with choices have brackets ( ) to indicate where a selection needs to be made, for example door design #, species of wood for a door etc.. Questions? Please visit our website, [www.simpsondoor.com](http://www.simpsondoor.com) or call customer service at 1-800-SIMPSON (746-7766).

## SECTION 081400

### WOOD DOORS

#### PART 1 GENERAL

##### 1.1 SECTION INCLUDES

- A. This Section specifies stile and rail wood doors of the following types:
  - 1. Exterior wood doors and sidelights.
  - 2. Exterior French and sash doors and sidelights.
  - 3. Interior wood doors and sidelights.
  - 4. Interior fire-rated wood doors.
  - 5. Custom wood doors.
- B. Related Work: The following items are not included in this Section and are specified under the designated Sections.
  - 1. Section 061000 - Rough Carpentry: For rough opening and blocking.
  - 2. Section 062000 - Finish Carpentry: For casing and trim.
  - 3. Section 087100 - Door Hardware: For operating and locking hardware.
  - 4. Section 099000 - Painting and Coating: For staining of doors and sidelights.

##### 1.2 SUBMITTALS

- A. Product Data: Submit manufacturer's product data for each type of stile-and-rail wood door including elevations and details of construction.
- B. Shop Drawings: Submit shop drawings of wood doors including door type, door design number, door size, fire rating if applicable, hardware types and locations, hardware blocking requirements and location, panel layout, molding and sticking profile, vision panel, louver cutout or lite opening sizes and locations, and finishing.
- C. Verification Samples: Submit two corner samples, minimum 6 inches by 6 inches representing actual products and materials specified indicating visual characteristics and finish. Include range samples if variation of appearance is anticipated.
- D. Warranty: Submit manufacturer's standard warranty.

##### 1.3 QUALITY ASSURANCE

- A. Manufacturer's Qualifications: Company specializing in manufacturing doors with a minimum of five years documented experience.
- B. Single Source Requirements: To the greatest extent practical, wood doors shall be supplied from a single manufacturer.
- C. Sustainable Construction: Paneled door construction shall limit use of formaldehyde products during fabrication. Paneled door shall bear the Four Star rating from the Japanese Ministry of Land, Infrastructure, Transportation and be compliant with California's CARB Phase II program.



Model(s):  
146FV  
146FVE

## Build Your Door

✕ Clear Selections

---

Color: Sandstone



---

Handle Design:



---

Handle: Brown

