

City of Bethlehem, Pennsylvania

APPLICATION FOR CERTIFICATE OF APPROPRIATENESS (COA)

Building address 77 W Broad St. #11c

Owner of building lecom LLC Phone [REDACTED]

Owner's email & mailing address [REDACTED]

Applicant Fast Signs Phone: [REDACTED]

Applicant's email & mailing address [REDACTED]

Street and Number City State Zip Code

APPLICANT MUST ATTEND MEETING FOR CASE TO BE HEARD.
USE THE CHECKLIST ON THE BACK OF THIS APPLICATION TO ENSURE YOUR SUBMISSION IS COMPLETE.

Historic & Architectural Review Board – Application form, photographs, and drawings must be submitted **2 weeks prior** to the regular scheduled meeting in order to be placed on the agenda for the next meeting.

South Bethlehem & Mount Airy Historic Conservation Commission - Application form, photographs, and drawings must be submitted **2 weeks prior** to the regular scheduled meeting in order to be placed on the agenda for the next meeting.

1. **PHOTOGRAPHS** - Photographs of your building and neighboring buildings **must accompany** your application.

2. **TYPE OF WORK PROPOSED** – Check all that apply. Please bring any samples or manufactures specifications for products you will use in this project.

- Trim and decorative woodwork
- Siding and Masonry
- Roofing, gutter and downspout
- Windows, doors, and associated hardware
- Storm windows and storm doors
- Shutters and associated hardware
- Paint (Submit color chips – HARB only)
- Skylights
- Metal work
- Light fixtures
- Signs
- Demolition
- Other _____

3. **DRAWINGS OF PROPOSED WORK** – Required drawings **must accompany** your application. Please submit **ONE ORIGINAL AND TEN (10) COPIES OF DRAWINGS, PHOTOGRAPHS, APPLICATION FORM, AND ANY SPECIFICATIONS**


- Alteration, renovation, restoration (1/4 or 1/8"=1'0" scale drawings required IF walls or openings altered.)
- New addition (1/4" or 1/8"=1'0" scale drawings: elevations, floor plans, site plan)
- New building or structure (1/4" or 1/8"=1'0" scale drawings: elevations, floor plans, site plan)
- Demolition, removal of building features or building (1/4" or 1/8"=1'0" scale drawings: elevation of remaining site and site plan)
- A scale drawing, with an elevation view, is required for all sign submittals




4. **DESCRIBE PROJECT** – Describe any work checked in #2 and #3 above. Attach additional sheets as needed.

Install (1) Hanging sign / Bracket to replace EX. sign. 6.25 sq ft.

5. **APPLICANT'S SIGNATURE** _____

DATE: 8/29/19

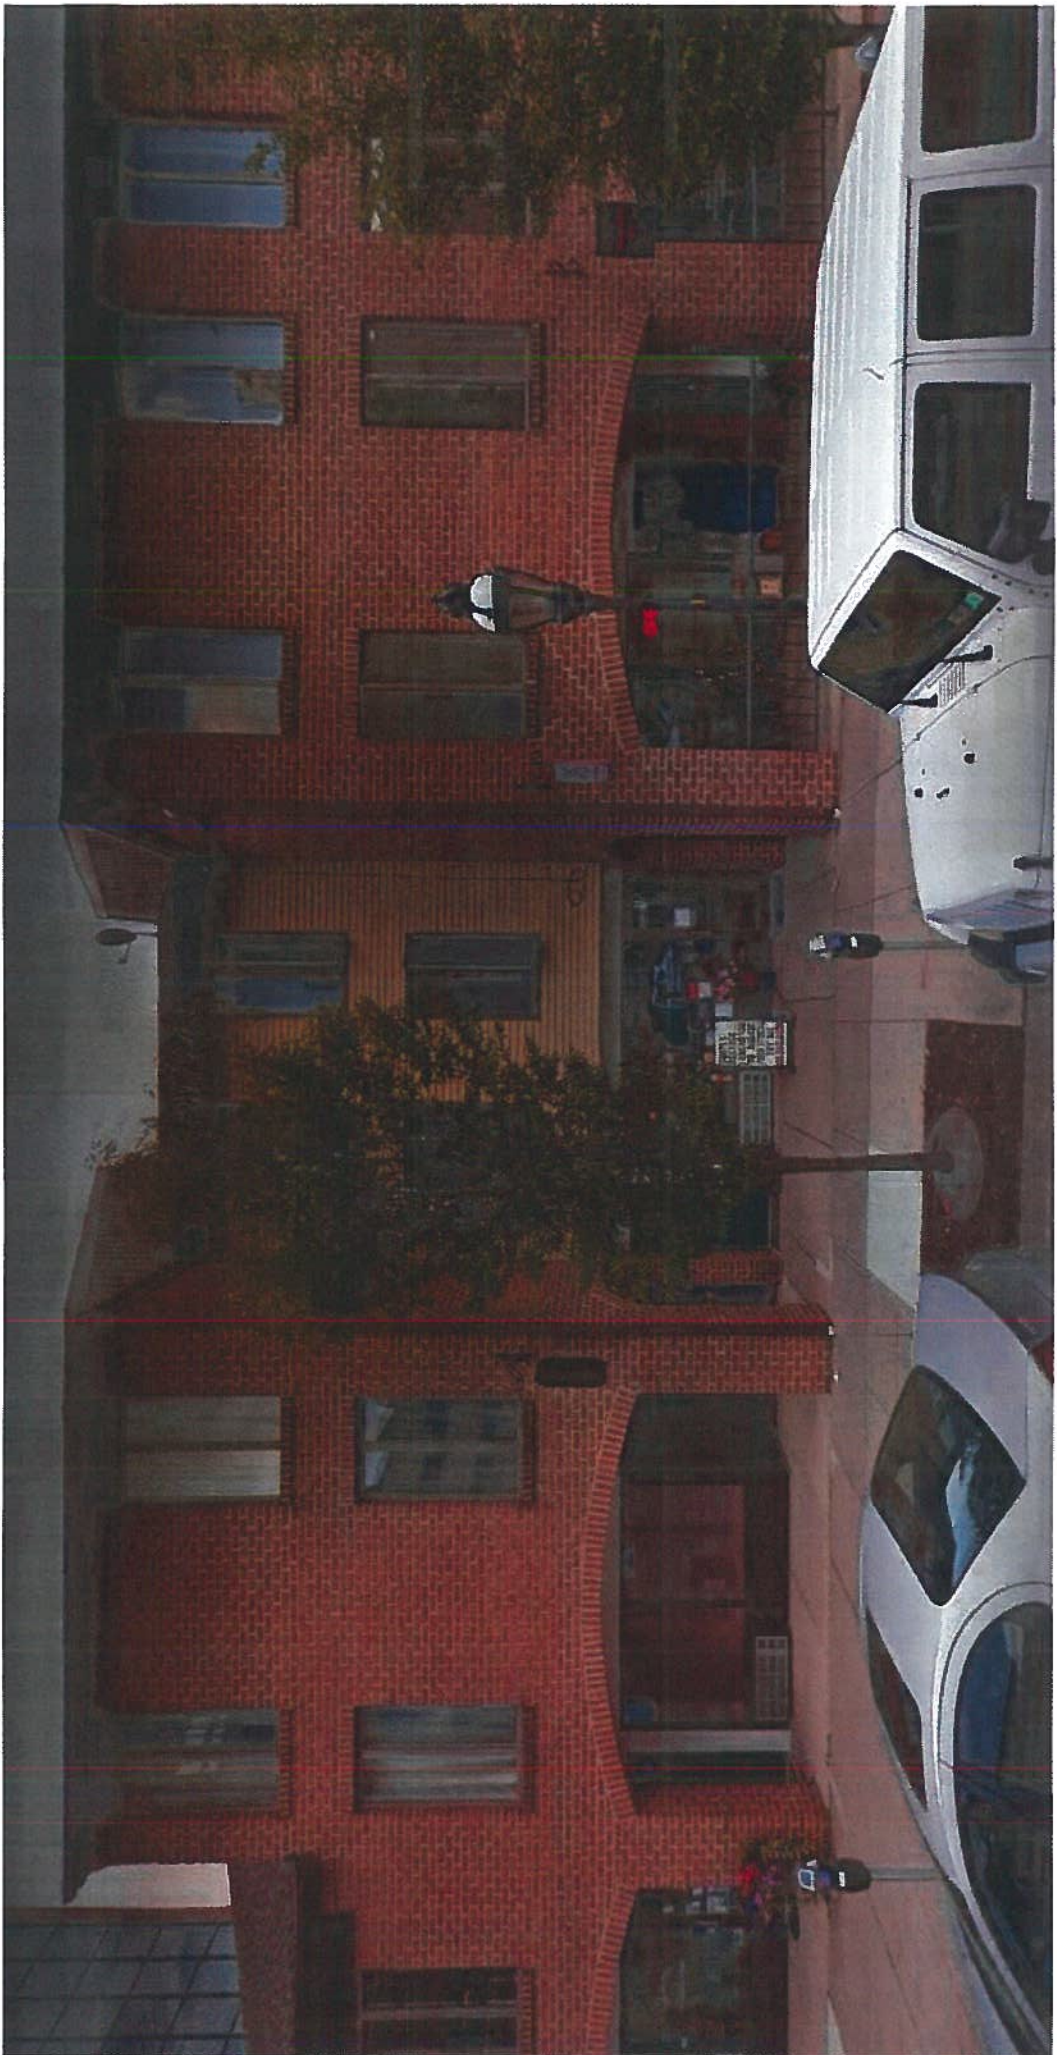

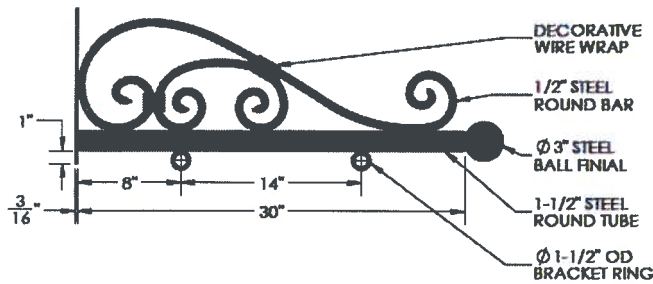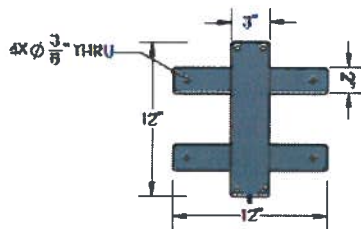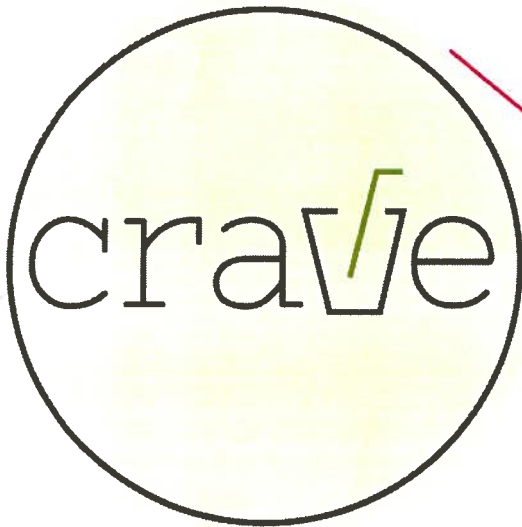

Approved By: _____ Page: 1 of 1 Invoice #: 68053
 Customer: Crave Qty: 1 Date: Sept. 5, 2019
 Material: double sided 1/4" thick dibond Height: 30" Salesperson: Evan
 Notes: X Width: 30" Designer: tn

The customer understands that this drawing is the sole property of FASTSIGNS and said customer shall not reproduce nor use in any manner except by the management of this store. Any deviation or reproduction is in violation of the law.

PLEASE READ CAREFULLY The design above is for your approval of artwork, spelling, size and placement. Please be aware that actual output colors may differ from paper prints and screen colors generated on computer monitors, phones, etc. **First and second proofs are free. Additional proofs will be billed at \$15 minimum each.**