

APPLICATION FOR CERTIFICATE OF APPROPRIATENESS (COA)

Building address 99 WEST BROAD STREET

Owner of building ARTHUR SCHMIDT Phone 

Owner's email & mailing address 

Applicant Kasper Waskiewicz Phone: 

Applicant's email & mailing address 

Street and Number

City

State

Zip Code

APPLICANT MUST ATTEND MEETING FOR CASE TO BE HEARD.

USE THE CHECKLIST ON THE BACK OF THIS APPLICATION TO ENSURE YOUR SUBMISSION IS COMPLETE.

Historic & Architectural Review Board – Application form, photographs, and drawings must be submitted 2 weeks prior to the regular scheduled meeting in order to be placed on the agenda for the next meeting.

South Bethlehem & Mount Airy Historic Conservation Commission - Application form, photographs, and drawings must be submitted 2 weeks prior to the regular scheduled meeting in order to be placed on the agenda for the next meeting.

1. **PHOTOGRAPHS** - Photographs of your building and neighboring buildings **must accompany** your application.

2. **TYPE OF WORK PROPOSED** – Check all that apply. Please bring any samples or manufactures specifications for products you will use in this project.

- | | |
|--|---|
| <input type="checkbox"/> Trim and decorative woodwork | <input type="checkbox"/> Skylights |
| <input type="checkbox"/> Siding and Masonry | <input type="checkbox"/> Metal work |
| <input type="checkbox"/> Roofing, gutter and downspout | <input type="checkbox"/> Light fixtures |
| <input type="checkbox"/> Windows, doors, and associated hardware | <input checked="" type="checkbox"/> Signs |
| <input type="checkbox"/> Storm windows and storm doors | <input type="checkbox"/> Demolition |
| <input type="checkbox"/> Shutters and associated hardware | <input type="checkbox"/> Other _____ |
| <input type="checkbox"/> Paint (Submit color chips – HARB only) | |


3. **DRAWINGS OF PROPOSED WORK** – Required drawings **must accompany** your application. Please submit ONE ORIGINAL AND TEN (10) COPIES OF DRAWINGS, PHOTOGRAPHS, APPLICATION FORM, AND ANY SPECIFICATIONS

- Alteration, renovation, restoration (1/4 or 1/8"=1'0" scale drawings required IF walls or openings altered.)
- New addition (1/4" or 1/8"=1'0" scale drawings: elevations, floor plans, site plan)
- New building or structure (1/4" or 1/8"=1'0" scale drawings: elevations, floor plans, site plan)
- Demolition, removal of building features or building (1/4" or 1/8"=1'0" scale drawings: elevation of remaining site and site plan)
- A scale drawing, with an elevation view, is required for all sign submittals


4. **DESCRIBE PROJECT** – Describe any work checked in #2 and #3 above. Attach additional sheets as needed.

Vinyl/Peval store signage

5. **APPLICANT'S SIGNATURE**

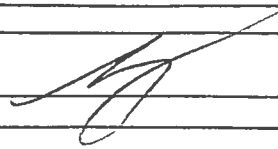

DATE: 5/24/19

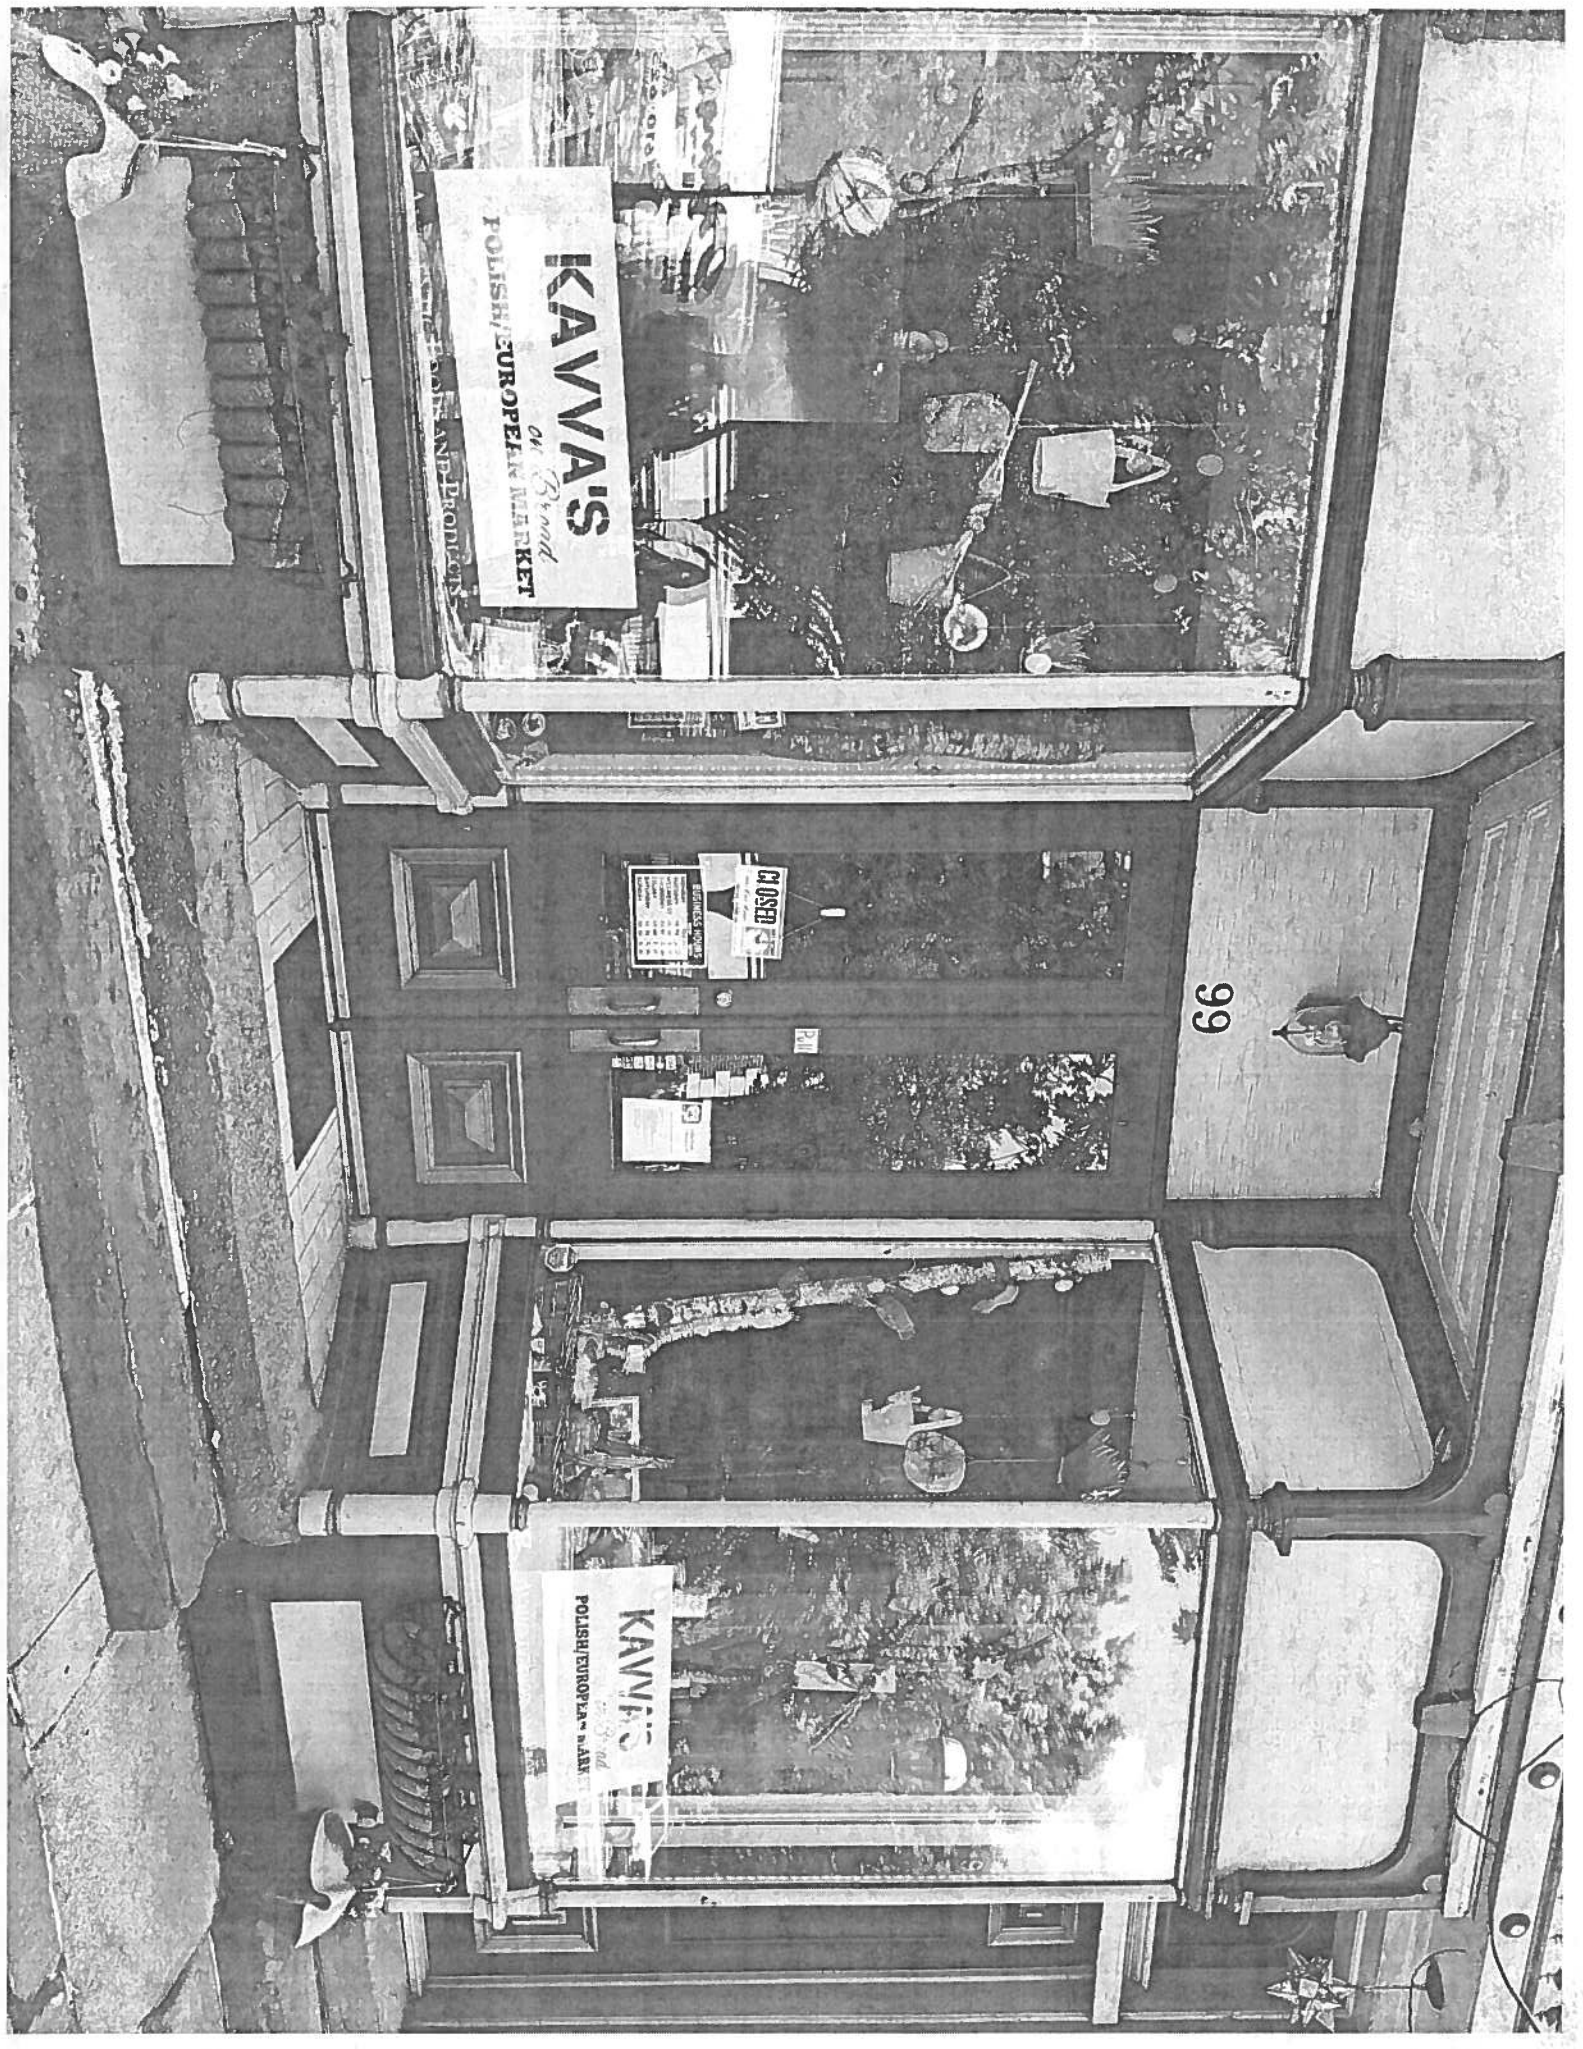

KAWWA'S
on Grand
POLISH/EUROPEAN MARKET

CLOSED

BUSINESS HOURS

99

KAWWA'S
on Grand
POLISH/EUROPEAN MARKET

POLISH • EUROPEAN MARKET






KAVVA'S

★★★ ON BROAD ST ★★★

Established 2018

99 W. Broad

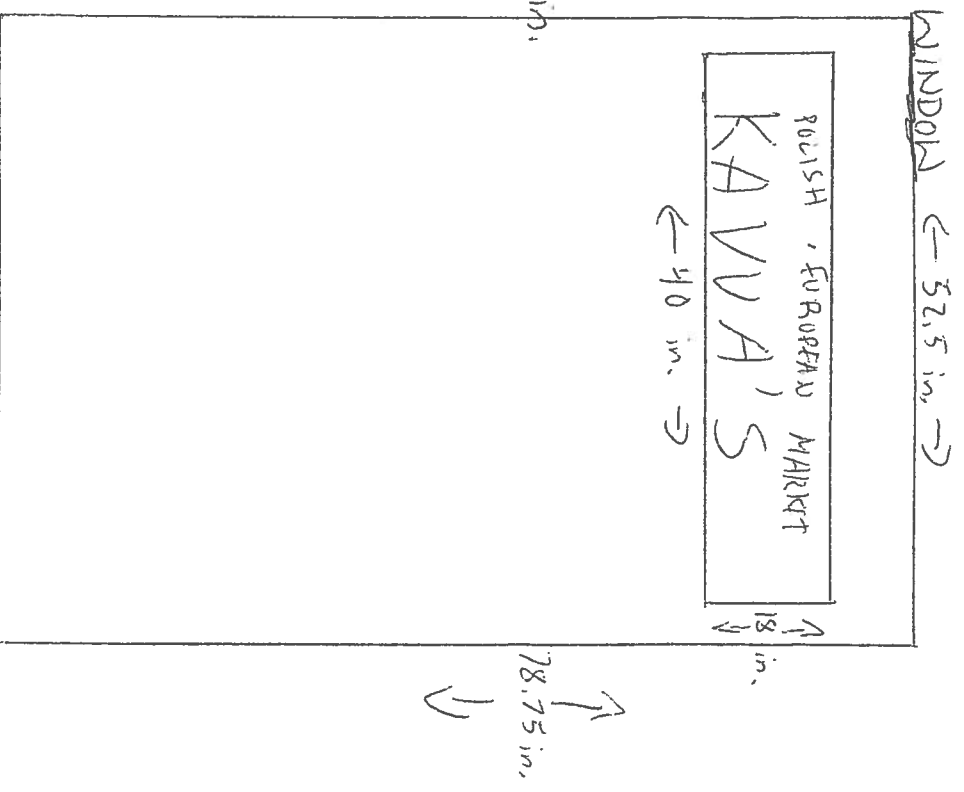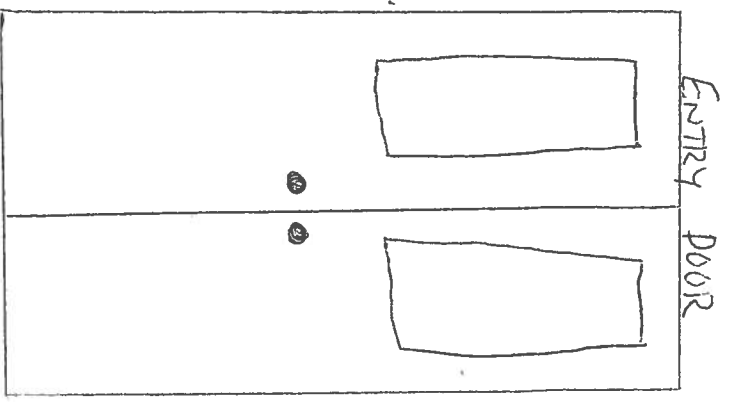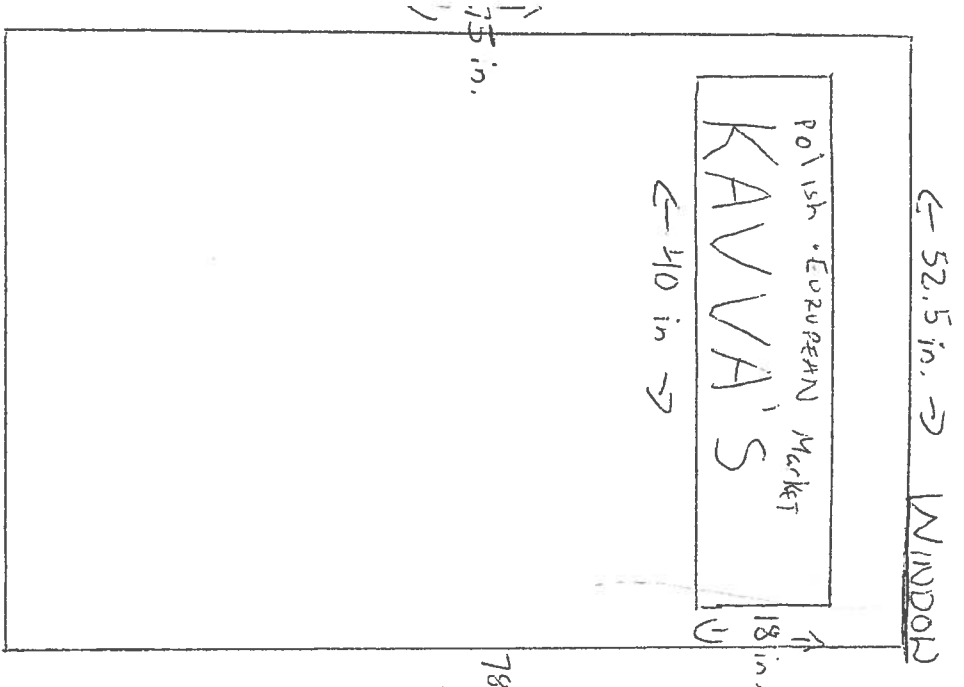

* PROOFS OF OFFICIAL LOGO ATTACHED*

COLOR SUGGESTIONS - ALL BOND WHITE OR BOND WHITE w/ MATTIE GOLD OUTLINE