

APPLICATION FOR CERTIFICATE OF APPROPRIATENESS (COA)

Building address 601 E. 4th St. Bethlehem Pa
Owner of building Bruce Campbell Phone
Owner's email & mailing address
Applicant Bruce Campbell Phone:
Applicant's email & mailing address
Street and Number City State Zip Code

APPLICANT MUST ATTEND MEETING FOR CASE TO BE HEARD.
USE THE CHECKLIST ON THE BACK OF THIS APPLICATION TO ENSURE YOUR SUBMISSION IS COMPLETE.

Historic & Architectural Review Board - Application form, photographs, and drawings must be submitted 2 weeks prior to the regular scheduled meeting in order to be placed on the agenda for the next meeting

South Bethlehem & Mount Airy Historic Conservation Commission - Application form, photographs, and drawings must be submitted 2 weeks prior to the regular scheduled meeting in order to be placed on the agenda for the next meeting.


1. PHOTOGRAPHS - Photographs of your building and neighboring buildings must accompany your application.

2. TYPE OF WORK PROPOSED - Check all that apply. Please bring any samples or manufactures specifications for products you will use in this project.
Trim and decorative woodwork
Siding and Masonry
Roofing, gutter and downspout
Windows, doors, and associated hardware
Storm windows and storm doors
Shutters and associated hardware
Paint (Submit color chips - HARB only)
Skylights
Metal work
Light fixtures
X Signs
Demolition
Other

3. DRAWINGS OF PROPOSED WORK - Required drawings must accompany your application. Please submit ONE ORIGINAL AND TEN (10) COPIES OF DRAWINGS, PHOTOGRAPHS, APPLICATION FORM, AND ANY SPECIFICATIONS
Alteration, renovation, restoration (1/4 or 1/8"=1'0" scale drawings required IF walls or openings altered.)
New addition (1/4" or 1/8"=1'0" scale drawings: elevations, floor plans, site plan)
New building or structure (1/4" or 1/8"=1'0" scale drawings: elevations, floor plans, site plan)
Demolition, removal of building features or building (1/4" or 1/8"=1'0" scale drawings: elevation of remaining site and site plan)
A scale drawing, with an elevation view, is required for all sign submittals

4. DESCRIBE PROJECT - Describe any work checked in #2 and #3 above. Attach additional sheets as needed.
Corner signs 3' wide Raised stainless steel lettering
2' High

5. APPLICANT'S SIGNATURE [Signature] DATE: 12-30-19

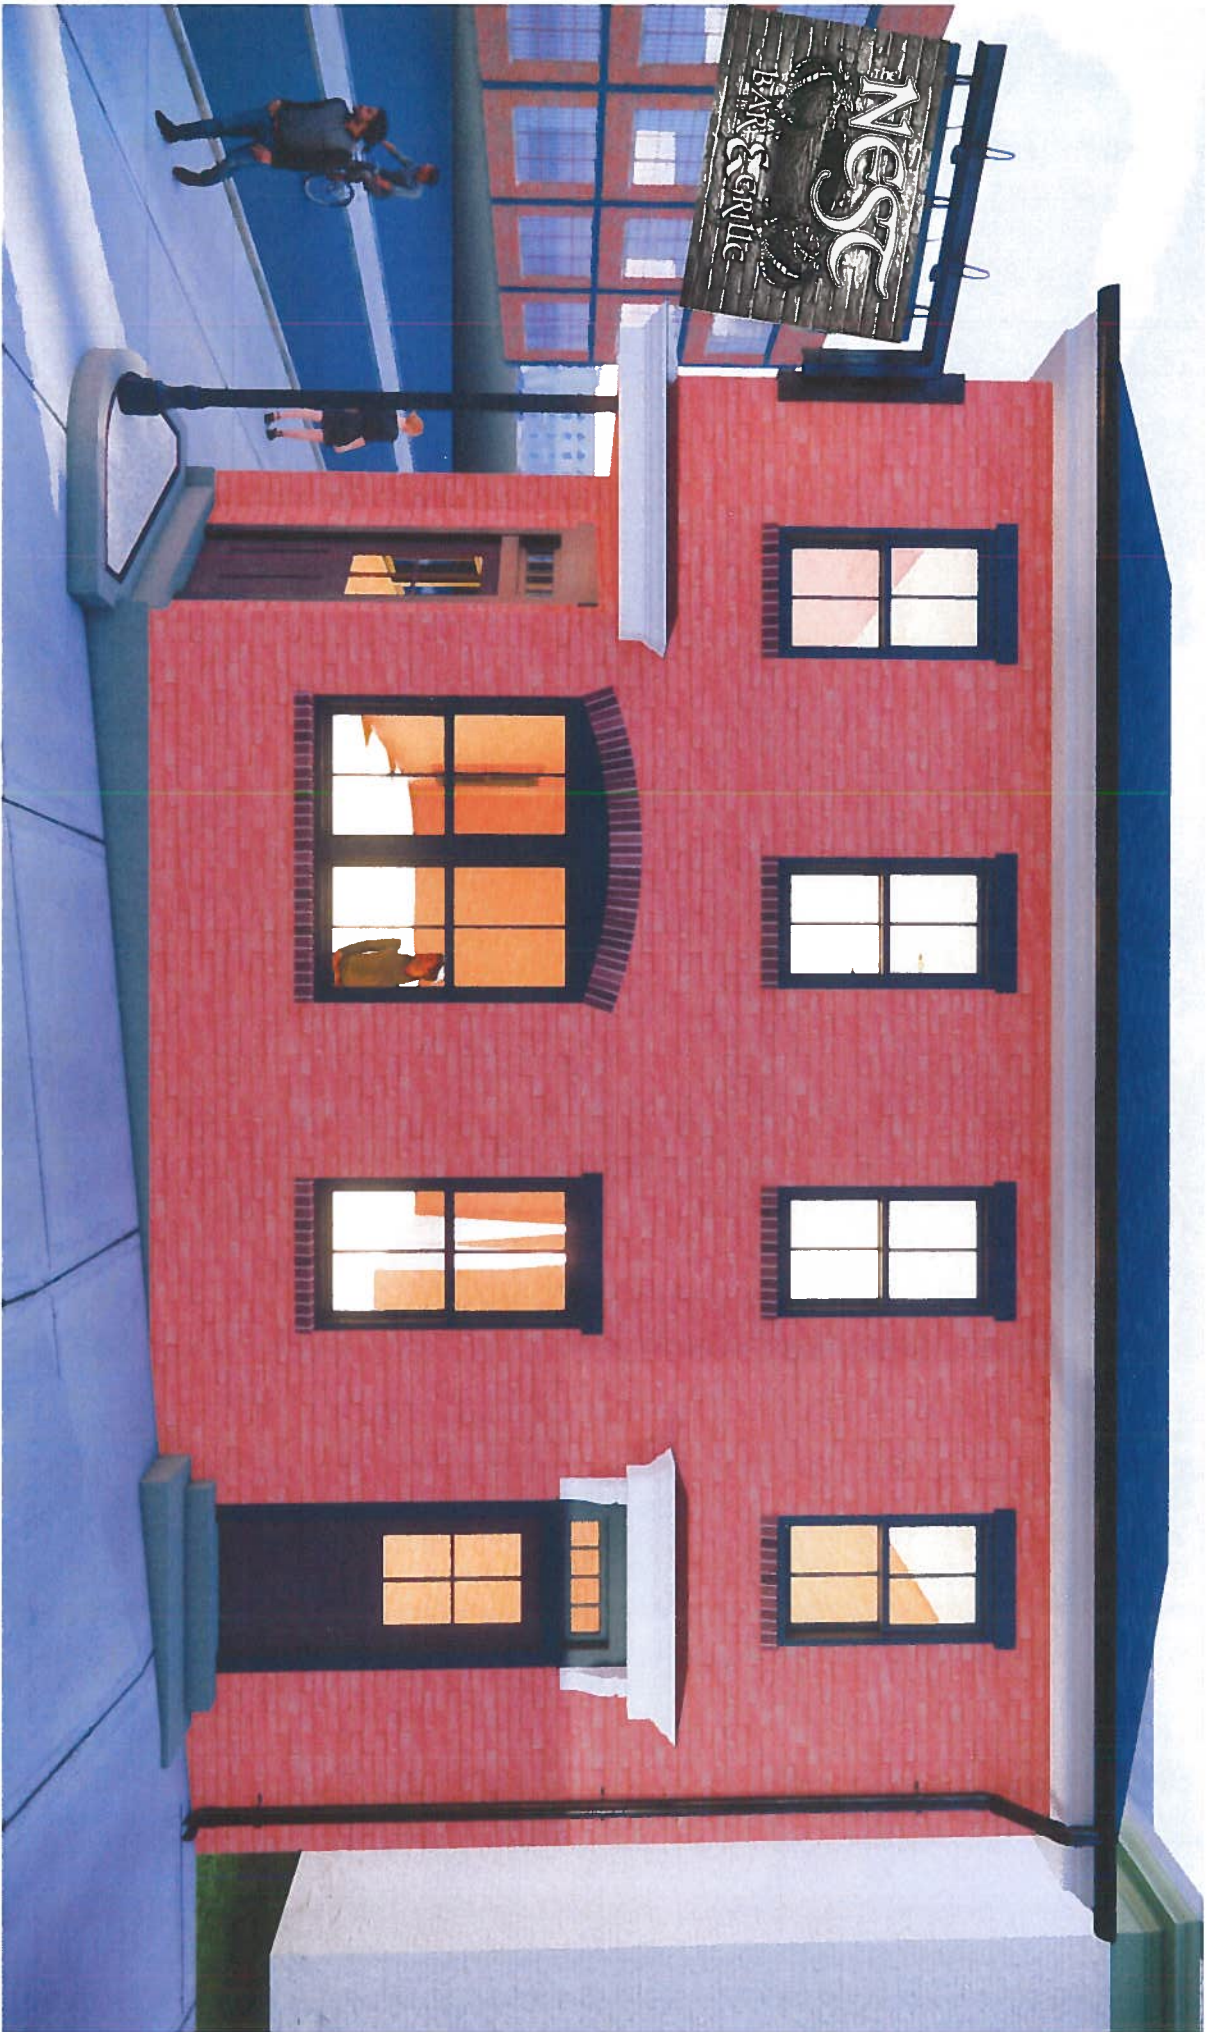

DEA

**DANIEL EBNER
ARCHITECTS**
ALLENTOWN, PA

DANIEL EBNER ARCHITECTS

427 W. WALNUT STREET
ALLENTOWN, PA 18102
610.821.0713
INFO@DANIELEBNERARCHITECTS.COM

2019.12 - HAPPY TAP



DEA

**DANIEL EBNER
ARCHITECTS**

ALLENTOWN, PA

DANIEL EBNER ARCHITECTS

427 W. WALNUT STREET
ALLENTOWN, PA 18102
610.821.0713
INFO@DANIELEBNERARCHITECTS.COM

2019.12 - HAPPY TAP



DEEA

DANIEL EBNER
ARCHITECTS
ALLENTOWN, PA

DANIEL EBNER ARCHITECTS

427 W. WALNUT STREET
ALLENTOWN, PA 18102
610.821.0713
INFO@DANIELEBNERARCHITECTS.COM

2019.12 - HAPPY TAP



DEEA

DANIEL EBNER
ARCHITECTS
ALLENTOWN, PA

DANIEL EBNER ARCHITECTS

427 W. WALNUT STREET
ALLENTOWN, PA 18102
610.821.0713
INFO@DANIELEBNERARCHITECTS.COM

2019.12 - HAPPY TAP

